



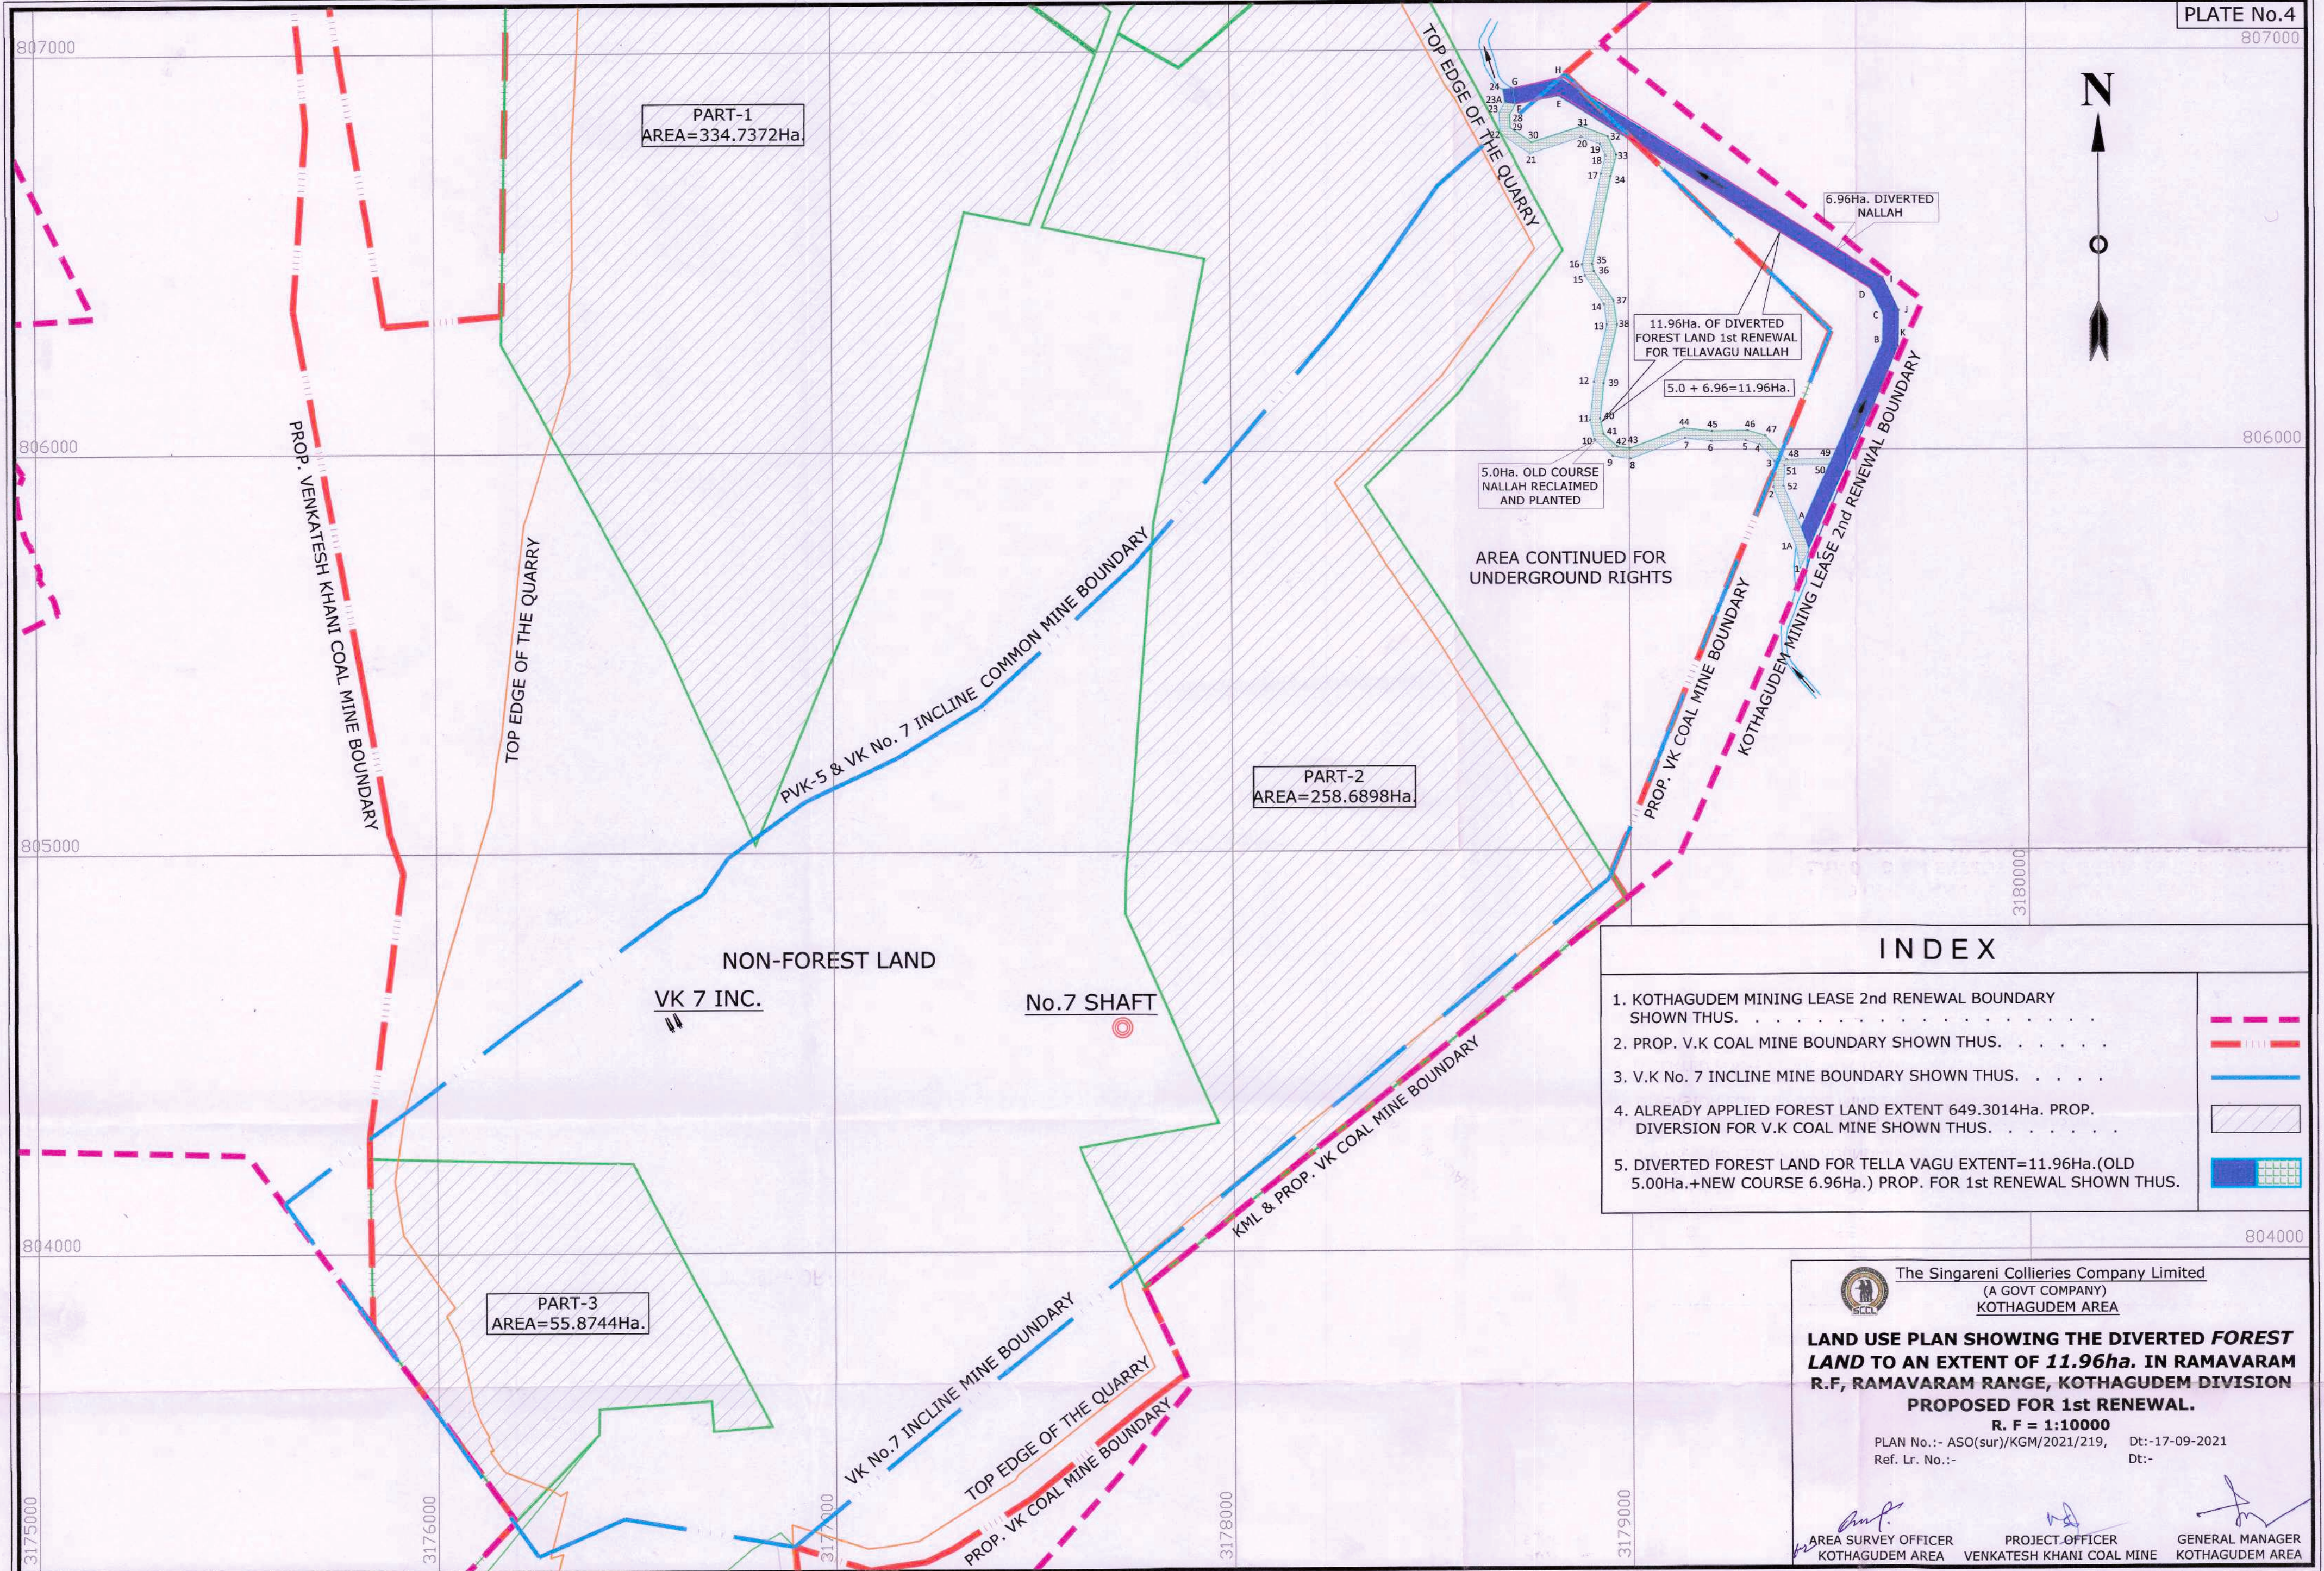

INDEX

1. KOTHAGUDEM MINING LEASE 2nd RENEWAL BOUNDARY SHOWN THUS.
2. PROP. V.K COAL MINE BOUNDARY SHOWN THUS.
3. V.K No. 7 INCLINE MINE BOUNDARY SHOWN THUS.
4. ALREADY APPLIED FOREST LAND EXTENT 649.3014Ha. PROP. DIVERSION FOR V.K COAL MINE SHOWN THUS.
5. DIVERTED FOREST LAND FOR TELLA VAGU EXTENT=11.96ha.(OLD 5.00Ha.+NEW COURSE 6.96Ha.) PROP. FOR 1st RENEWAL SHOWN THUS.

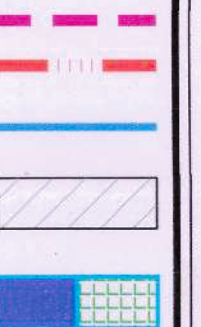

The Singareni Collieries Company Limited
(A GOVT COMPANY)
KOTHAGUDEM AREA

LAND USE PLAN SHOWING THE DIVERTED FOREST LAND TO AN EXTENT OF 11.96ha. IN RAMAVARAM R.F, RAMAVARAM RANGE, KOTHAGUDEM DIVISION PROPOSED FOR 1st RENEWAL.

R. F = 1:10000

PLAN No.:- ASO(sur)/KGM/2021/219, Dt:-17-09-2021
Ref. Lr. No.:- Dt:-

AREA SURVEY OFFICER KOTHAGUDEM AREA
PROJECT OFFICER VENKATESH KHANI COAL MINE
GENERAL MANAGER KOTHAGUDEM AREA