



Village:-Subir

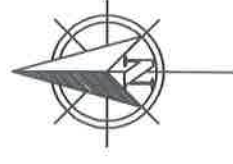

Legend

- Protected Forest
- Reserved Forest
- 66kv line
- Proposed P.F area
- Proposed R.f area
- Alternate routes

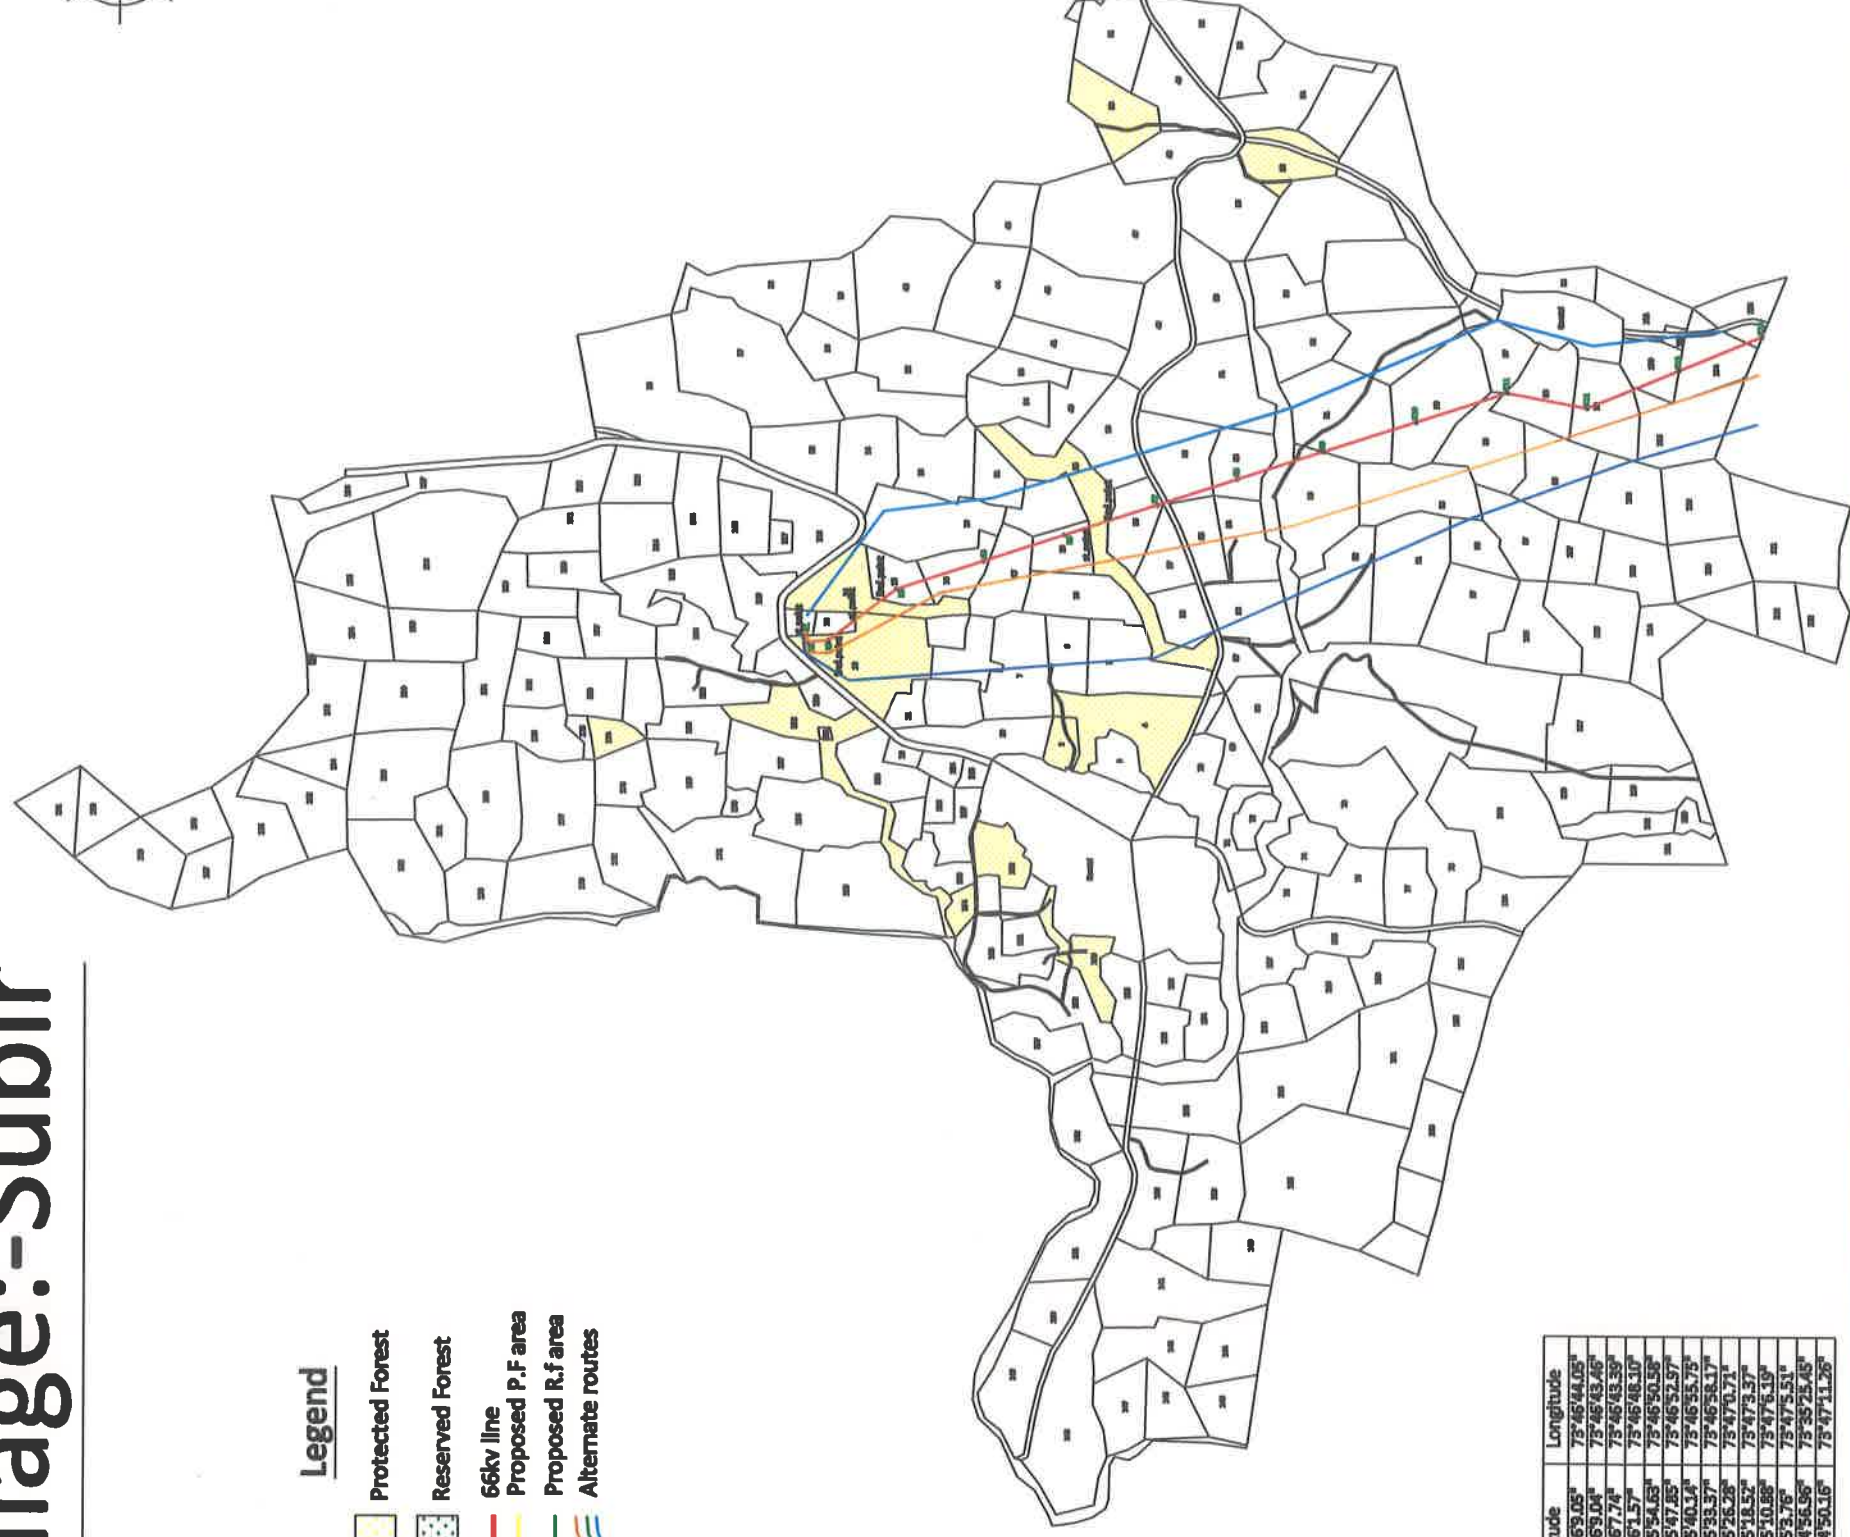


Tower name	Latitude	Longitude
K1	20°56'3.05"	73°46'44.05"
K2	20°56'3.04"	73°46'43.46"
K3	20°56'7.74"	73°46'43.39"
K4	20°56'1.57"	73°46'48.10"
K5	20°55'54.63"	73°46'50.58"
K6	20°55'47.85"	73°46'52.97"
K7	20°55'40.14"	73°46'55.75"
K8	20°55'33.37"	73°46'58.17"
K9	20°55'26.28"	73°47'0.71"
K10	20°55'18.52"	73°47'3.57"
K11	20°55'10.88"	73°47'6.19"
K12	20°55'3.76"	73°47'5.51"
K13	20°54'56.96"	73°46'25.43"
K14	20°54'50.16"	73°47'11.26"

Village	survey no	status	Length In Meter	Width Sq.Mt	Area in Hac.	GPS reading			
						Starting Point		Ending Point	
Subir	12	Pf	73.72	18.00	0.13	20°56'9.05"	73°46'43.79"	20°56'7.11"	73°46'43.87"
	14		63.28	18.00	0.11	20°56'4.52"	73°46'45.81"	20°56'2.88"	73°46'47.11"
	35		51.39	18.00	0.09	20°55'45.80"	73°46'53.73"	20°55'44.23"	73°46'54.30"




Executive Engineer (Const.)
Gujarat Energy Transmission Corporation Ltd.
Construction Division, NAVSARI

Village:-Kangariyamal

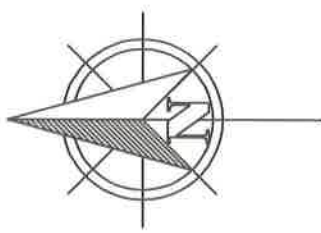

Legend


- Protected Forest
- Reserved Forest
- 66kv line
- Proposed P.F area
- Proposed R.f area
- Alternate routes

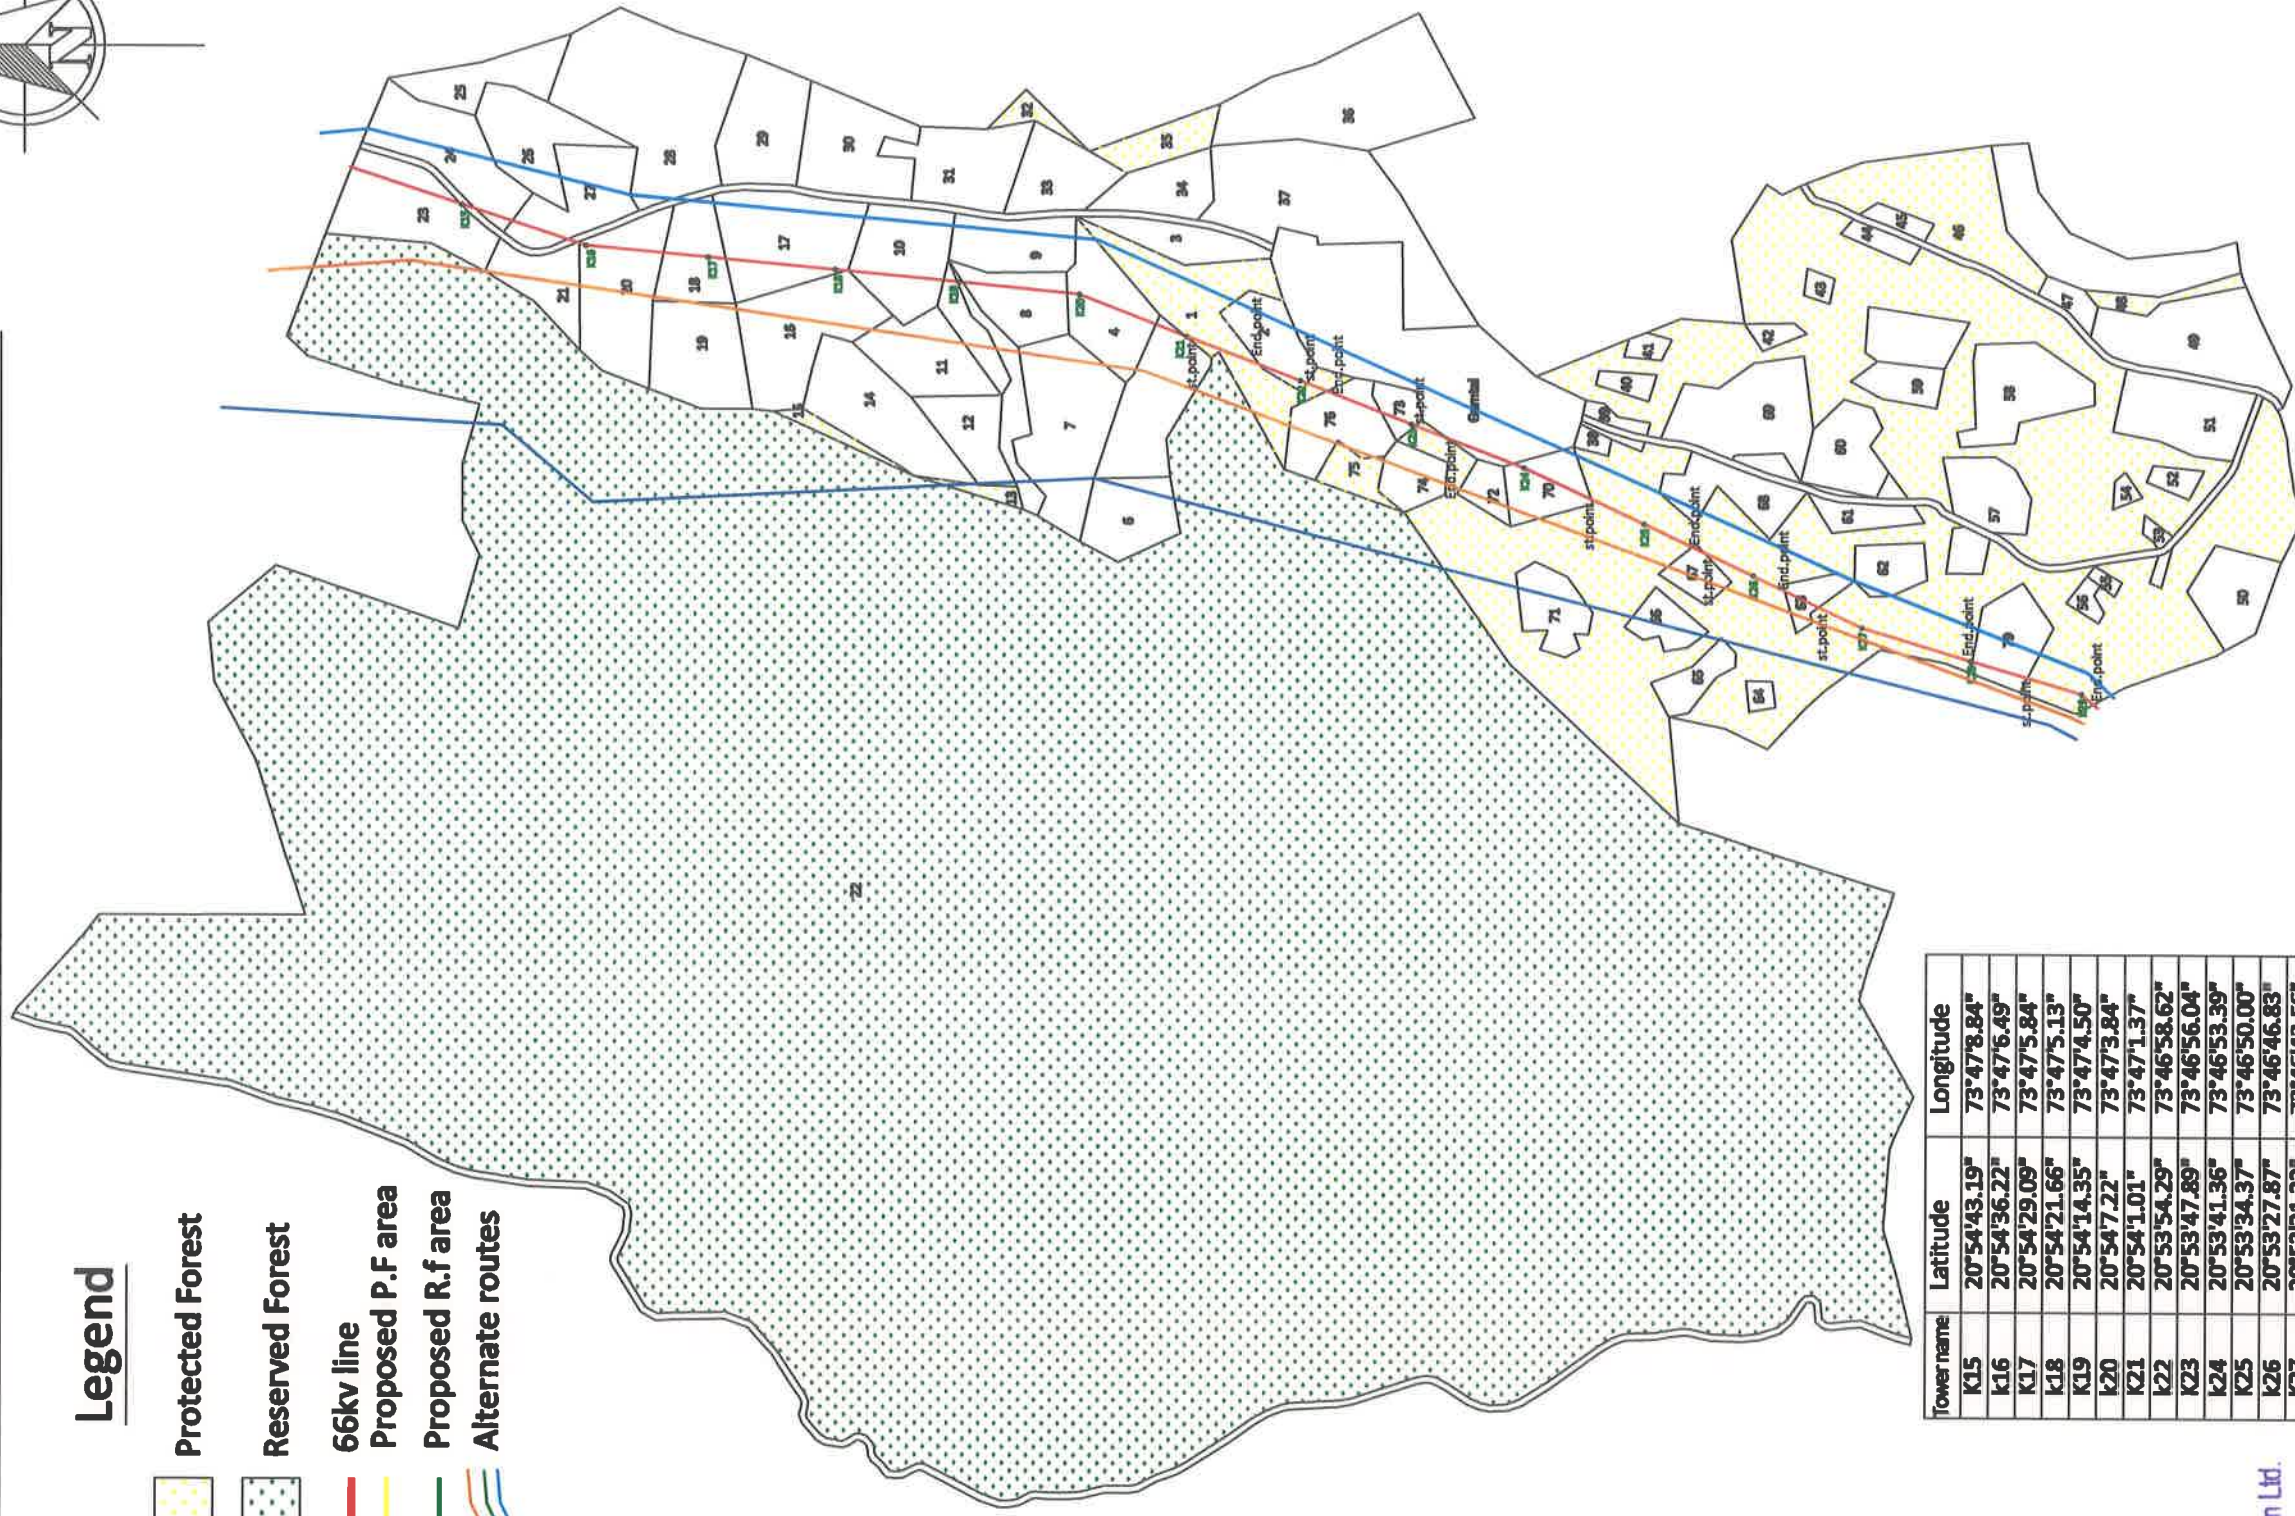

Executive Engineer (Const.)
Gujarat Energy Transmission Corporation Ltd.
Construction Division, NAVSARI


Village	survey no	status	Length	Width	Area in		GPS reading			
					In Meter	Sq.Mt	Hac.	Starting Point		Ending Point
Kangariyamal	1 part1	Pf	149.00	18.00	2682.00	0.27	20°54'1.17"	73°47'1.35"	20°53'56.67"	73°46'59.50"
	1 part 2		38.94	18.00	701.00	0.07	20°53'53.97"	73°46'58.48"	20°53'52.78"	73°46'58.00"
	70 part1		92.00	18.00	1656.00	0.17	20°53'47.61"	73°46'55.92"	20°53'44.82"	73°46'54.77"
	70 part2		200.28	18.00	3605.00	0.36	20°53'37.26"	73°46'51.38"	20°53'31.36"	73°46'48.52"
	70 part3		158.00	18.00	2844.00	0.28	20°53'30.56"	73°46'48.16"	20°53'25.92"	73°46'45.87"
	70 part4		297.56	18.00	5356.00	0.54	20°53'23.98"	73°46'44.92"	20°53'14.89"	73°46'41.56"
	70 part 5		129.94	18.00	2339.00	0.23	20°53'11.71"	73°46'40.56"	20°53'7.74"	73°46'39.12"

Village:-Ghubadiya

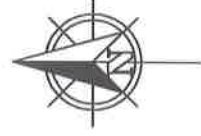

Legend

- Protected Forest
- Reserved Forest
- 66kv line
- Proposed P.F area
- Proposed R.f area
- Alternate routes

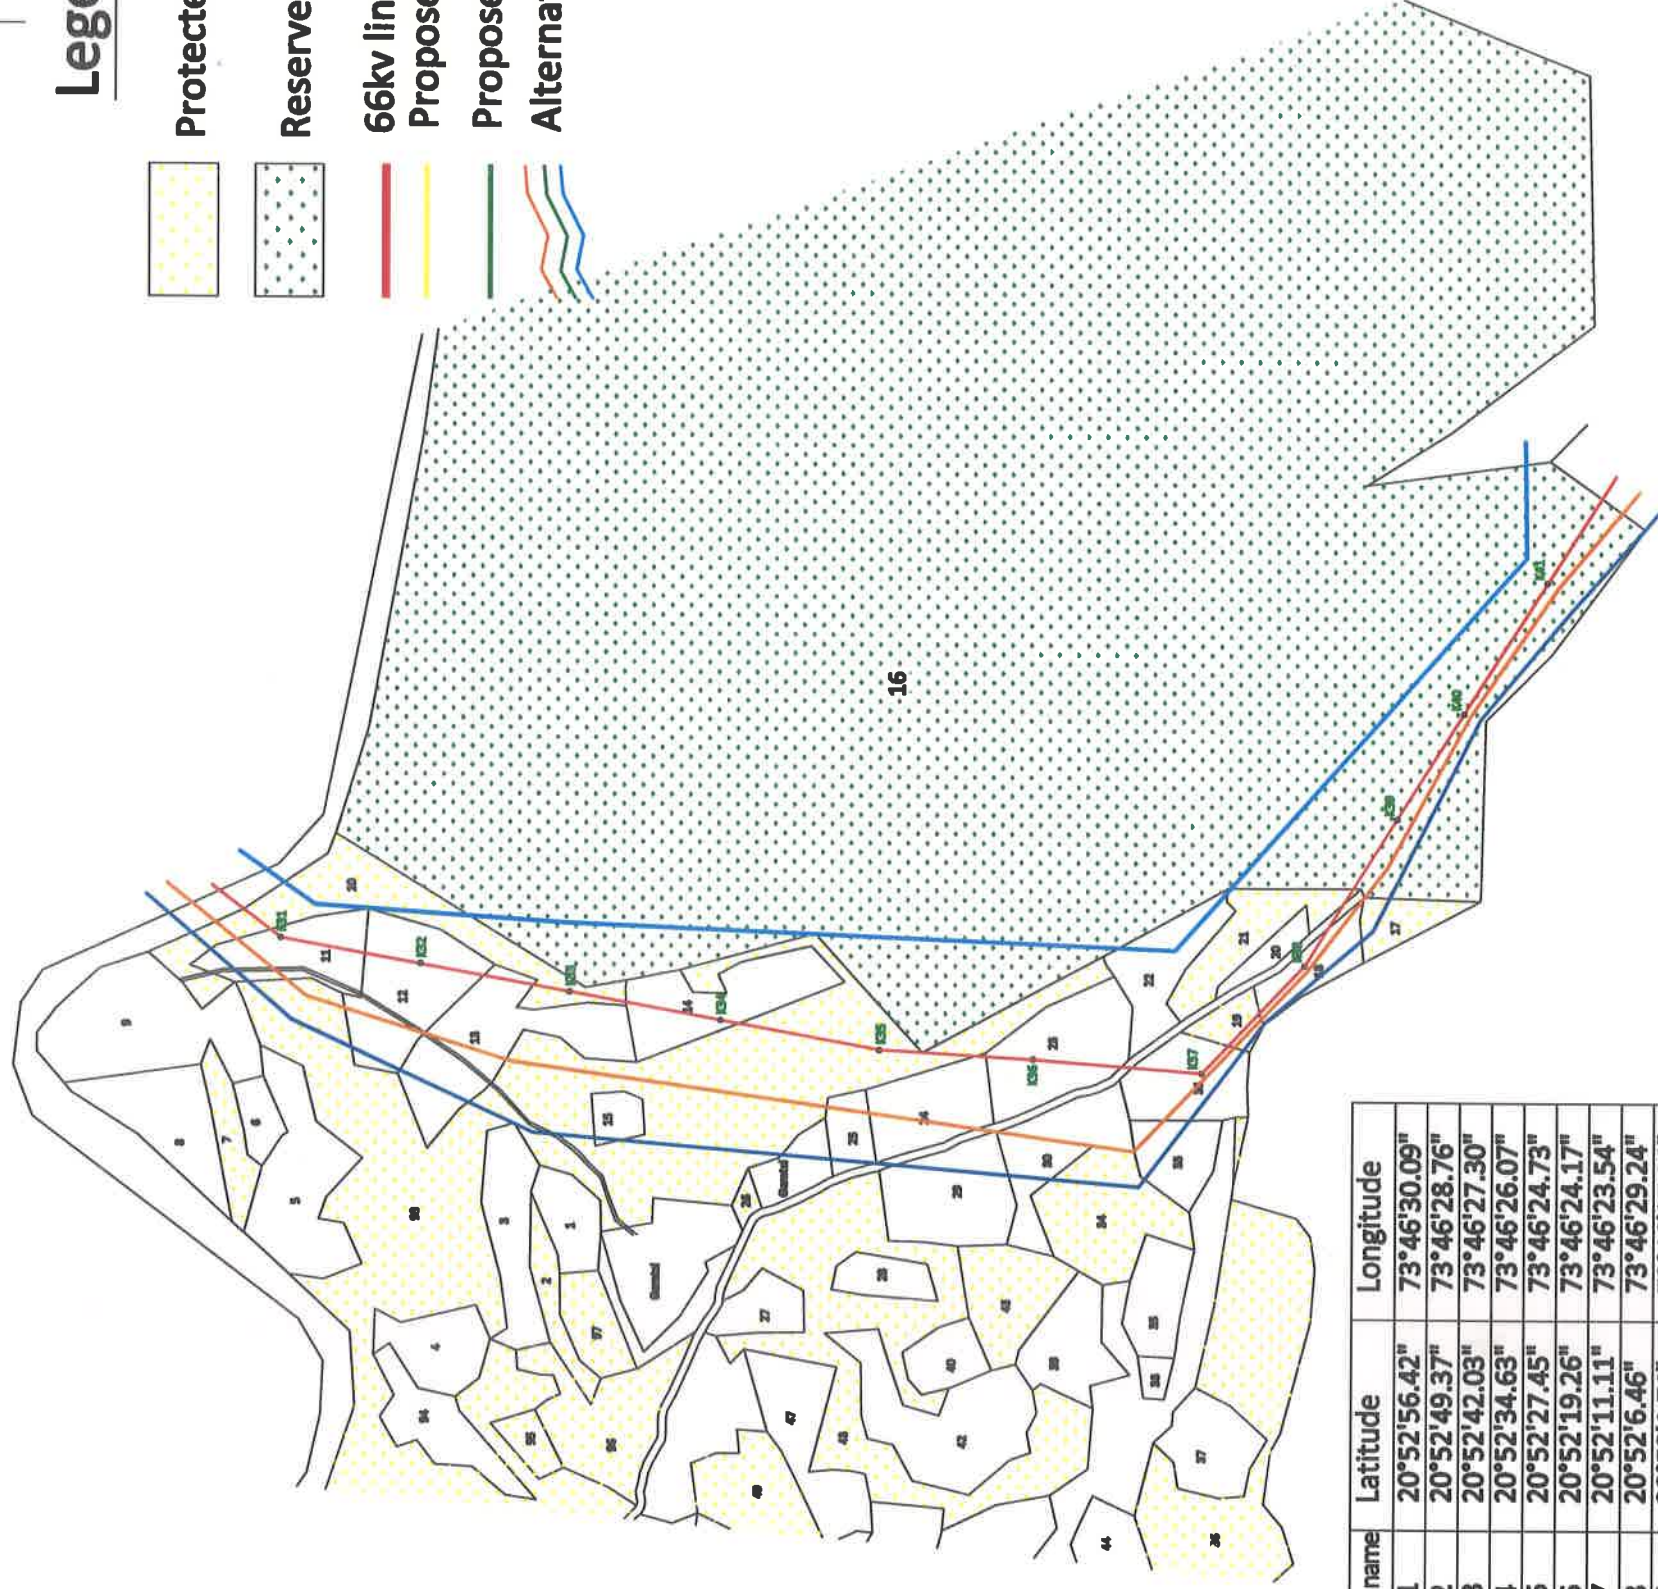


Tower name	Latitude	Longitude
K31	20°52'56.42"	73°46'30.09"
k32	20°52'49.37"	73°46'28.76"
K33	20°52'42.03"	73°46'27.30"
k34	20°52'34.63"	73°46'26.07"
K35	20°52'27.45"	73°46'24.73"
k36	20°52'19.26"	73°46'24.17"
K37	20°52'11.11"	73°46'23.54"
k38	20°52'6.46"	73°46'29.24"
K39	20°52'1.74"	73°46'37.06"
k40	20°51'58.43"	73°46'42.73"
K41	20°51'54.47"	73°46'49.48"

Village	survey no	status	Length		Width	Area in		GPS reading			
								Starting Point		Ending Point	
Ghubadiya	10 pt 1	Pf	In Meter			Sq.Mt	Hac.	N	E	N	E
			68.50	18.00		1233.00	0.12	20°52'58.61"	73°46'31.82"	20°52'56.84"	73°46'30.37"
	10 pt 2		140.83	18.00		2535.00	0.25	20°52'43.83"	73°46'27.74"	20°52'39.32"	73°46'26.90"
	93		362.28	18.00		6521.00	0.65	20°52'33.76"	73°46'25.89"	20°52'22.12"	73°46'24.33"
	19		71.78	18.00		1292.00	0.13	20°52'9.89"	73°46'25.05"	20°52'8.35"	73°46'26.93"
	21		38.67	18.00		696.00	0.07	20°52'4.57"	73°46'32.20"	20°52'3.89"	73°46'33.32"
	16	Rf	703.06	18.00		12655.00	1.27	20°52'3.89"	73°46'33.32"	20°51'51.85"	73°46'53.91"


Executive Engineer (Const.)
Gujarat Energy Transmission Corporation Ltd.
Construction Division, NAVSARI



Village:-Padalkhadi

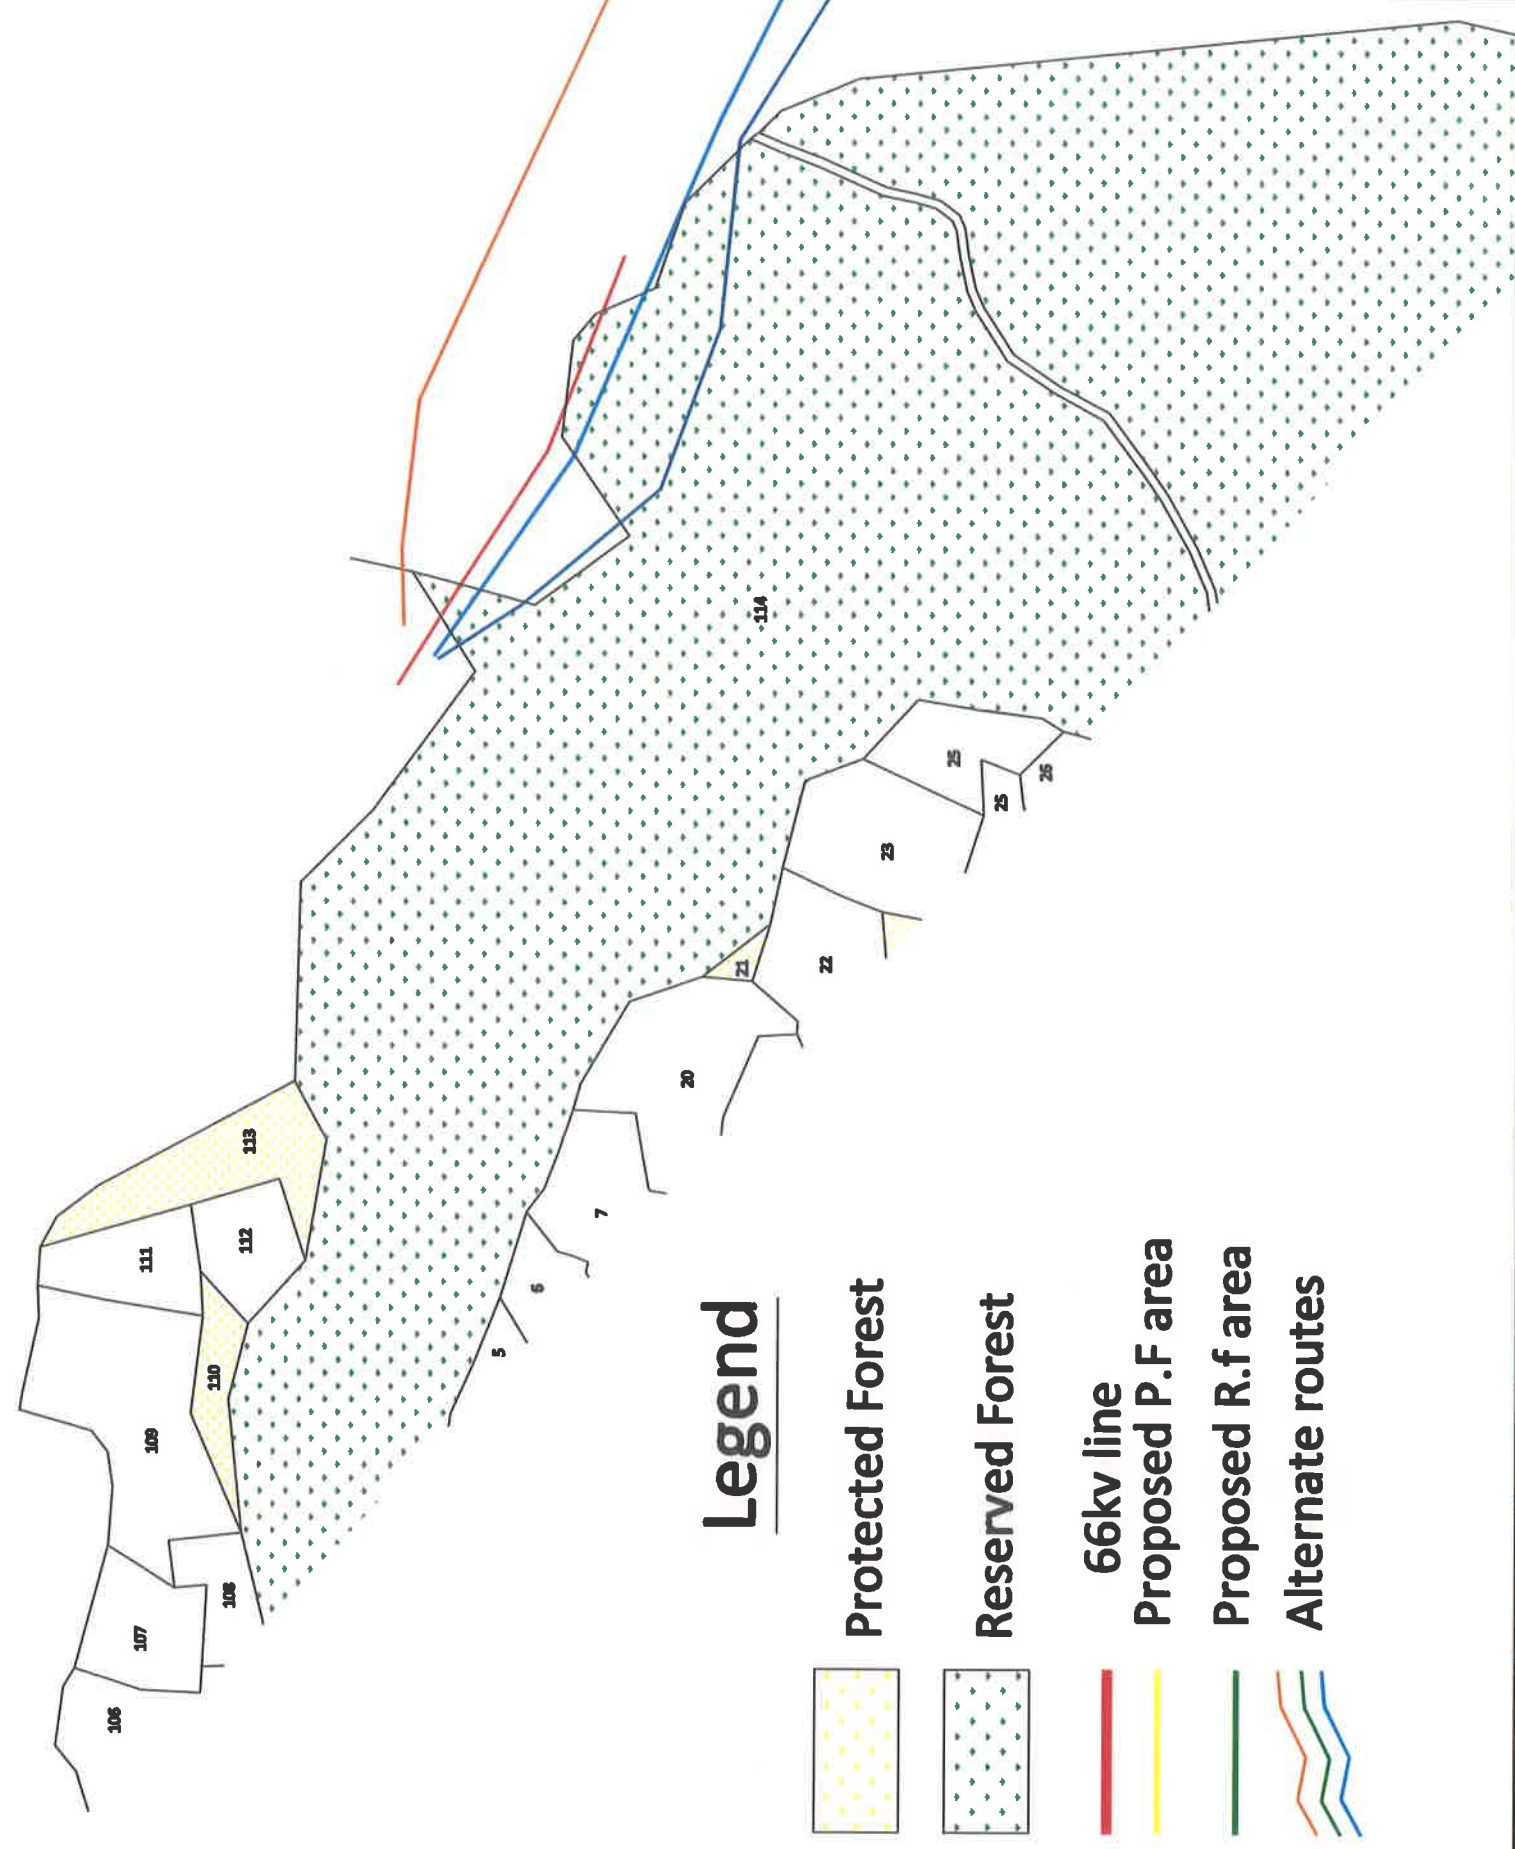

Legend



Protected Forest



Reserved Forest



66kv line



Proposed P.F area



Proposed R.f area



Alternate routes

Village	survey no	status	Length In Meter	Width In Meter	Area in		GPS reading			
					Sq.Mt	Hac.	Starting Point		Ending Point	
Padalkhadi	114pt1	Rf	84.72	18.00	1525.00	0.15	20°51'51.85"	73°46'53.91"	20°51'50.40"	73°46'56.41"
	114pt2		172.556	18.00	3106.00	0.31	20°51'46.11"	73°47'4.16"	20°51'44.12"	73°47'9.72"



Executive Engineer (Const.)
Gujarat Energy Transmission Corporation Ltd.
Construction Division, NAVSARI

Village:-Kiri!

- Legend**
- Protected Forest
 - Reserved Forest
 - 66kv line
 - Proposed P.F area
 - Proposed R.F area
 - Alternate routes

Tower Details	
Latitude	Longitude
K42	20°51'50.50" 73°46'56.22"
K43	20°51'46.63" 73°47'2.75"
K44	20°51'49.37" 73°47'11.74"
K45	20°51'40.51" 73°47'19.65"
K46	20°51'37.65" 73°47'27.54"
K47	20°51'34.69" 73°47'35.66"
K49	20°51'32.80" 73°47'52.67"
K51	20°51'27.46" 73°48'7.41"
K52	20°51'23.45" 73°48'14.14"
K53	20°51'20.07" 73°48'19.79"
K54	20°51'16.23" 73°48'26.23"
K55	20°51'9.16" 73°48'31.80"
K56	20°51'2.52" 73°48'36.59"
K57	20°50'57.33" 73°48'40.51"
K58	20°50'50.67" 73°48'45.56"

Village	no	survey	status	Length	Width	In Meter	Sq.Mt	Hac.	GPS reading	
									Starting Point	Ending Point
Kiri!	180	176	Pf	102.78	18.00	1850.00	0.19	20°51'50.40"	73°46'56.41"	73°46'59.39"
	176	176	Pf	89.94	18.00	1619.00	0.16	20°51'41.90"	73°47'15.86"	73°47'18.77"
	208pt1	208pt1	Rf	304.67	18.00	5484.00	0.55	20°51'32.28"	73°47'48.94"	73°47'59.40"
	208pt12	208pt12	Rf	104.28	18.00	1877.00	0.19	20°51'32.53"	73°48'1.66"	73°48'4.28"
	121pt11	121pt11	Pf	37.39	18.00	673.00	0.07	20°51'28.42"	73°48'6.32"	73°48'7.26"
	121pt12	121pt12	Pf	72.44	18.00	1304.00	0.13	20°51'27.24"	73°48'7.79"	73°48'9.90"
	121pt13	121pt13	Pf	33.72	18.00	607.00	0.06	20°51'23.68"	73°48'13.76"	73°48'14.74"
	121pt14	121pt14	Pf	66.28	18.00	1193.00	0.12	20°51'22.40"	73°48'15.90"	73°48'17.83"
	121pt15	121pt15	Pf	49.67	18.00	894.00	0.09	20°51'20.88"	73°48'18.45"	73°48'19.90"
	121pt16	121pt16	Pf	32.78	18.00	590.00	0.06	20°51'16.02"	73°48'26.39"	73°48'27.06"
	121pt17	121pt17	Pf	41.28	18.00	743.00	0.07	20°51'8.48"	73°48'32.08"	73°48'32.91"
	121pt18	121pt18	Pf	88.83	18.00	1599.00	0.16	20°51'5.92"	73°48'34.03"	73°48'35.80"
	121 pt 9	121 pt 9	Pf	78.11	18.00	1406.00	0.14	20°51'3.26"	73°48'36.03"	73°48'37.60"
	121pt18	121pt18	Pf	88.83	18.00	1599.00	0.16	20°51'5.92"	73°48'34.03"	73°48'35.80"
	121pt17	121pt17	Pf	41.28	18.00	743.00	0.07	20°51'8.48"	73°48'32.08"	73°48'32.91"
	121pt16	121pt16	Pf	32.78	18.00	590.00	0.06	20°51'16.02"	73°48'26.39"	73°48'27.06"
	121pt15	121pt15	Pf	49.67	18.00	894.00	0.09	20°51'20.88"	73°48'18.45"	73°48'19.90"
	121pt14	121pt14	Pf	66.28	18.00	1193.00	0.12	20°51'22.40"	73°48'15.90"	73°48'17.83"
	121pt13	121pt13	Pf	33.72	18.00	607.00	0.06	20°51'23.68"	73°48'13.76"	73°48'14.74"
	121pt12	121pt12	Pf	72.44	18.00	1304.00	0.13	20°51'27.24"	73°48'7.79"	73°48'9.90"
	121pt11	121pt11	Pf	37.39	18.00	673.00	0.07	20°51'28.42"	73°48'6.32"	73°48'7.26"
	208pt12	208pt12	Rf	104.28	18.00	1877.00	0.19	20°51'32.53"	73°48'1.66"	73°48'4.28"
	208pt1	208pt1	Rf	304.67	18.00	5484.00	0.55	20°51'32.28"	73°47'48.94"	73°47'59.40"
	176	176	Pf	89.94	18.00	1619.00	0.16	20°51'41.90"	73°47'15.86"	73°47'18.77"
	180	180	Pf	102.78	18.00	1850.00	0.19	20°51'50.40"	73°46'56.41"	73°46'59.39"



Executive Engineer (Const)
Gujarat Energy Transmission Corporation Ltd.
Construction Division, NAVSARI



Village:-Hanvatpada




Tower name	Latitude	Longitude
K48	20°51'31.76"	73°47'43.74"
K50	20°51'33.45"	73°48'0.62"

Village	survey no	status	Length		Width	Area in		GPS reading			
			In Meter			Sq.Mt	Hac.	Starting Point		Ending Point	
Harvatpada	154pt1	Rf	214.89	18.00	3868.00	0.39	20°51'32.94"	73°47'40.53"	20°51'32.17"	73°47'47.69"	
	154pt2		41.61	18.00	749.00	0.07	20°51'33.38"	73°47'59.84"	20°51'33.03"	73°48'1.09"	




Executive Engineer (Const.)
Gujarat Energy Transmission Corporation Ltd.
Construction Division, NAVSAR

Village:-Kakadvihir

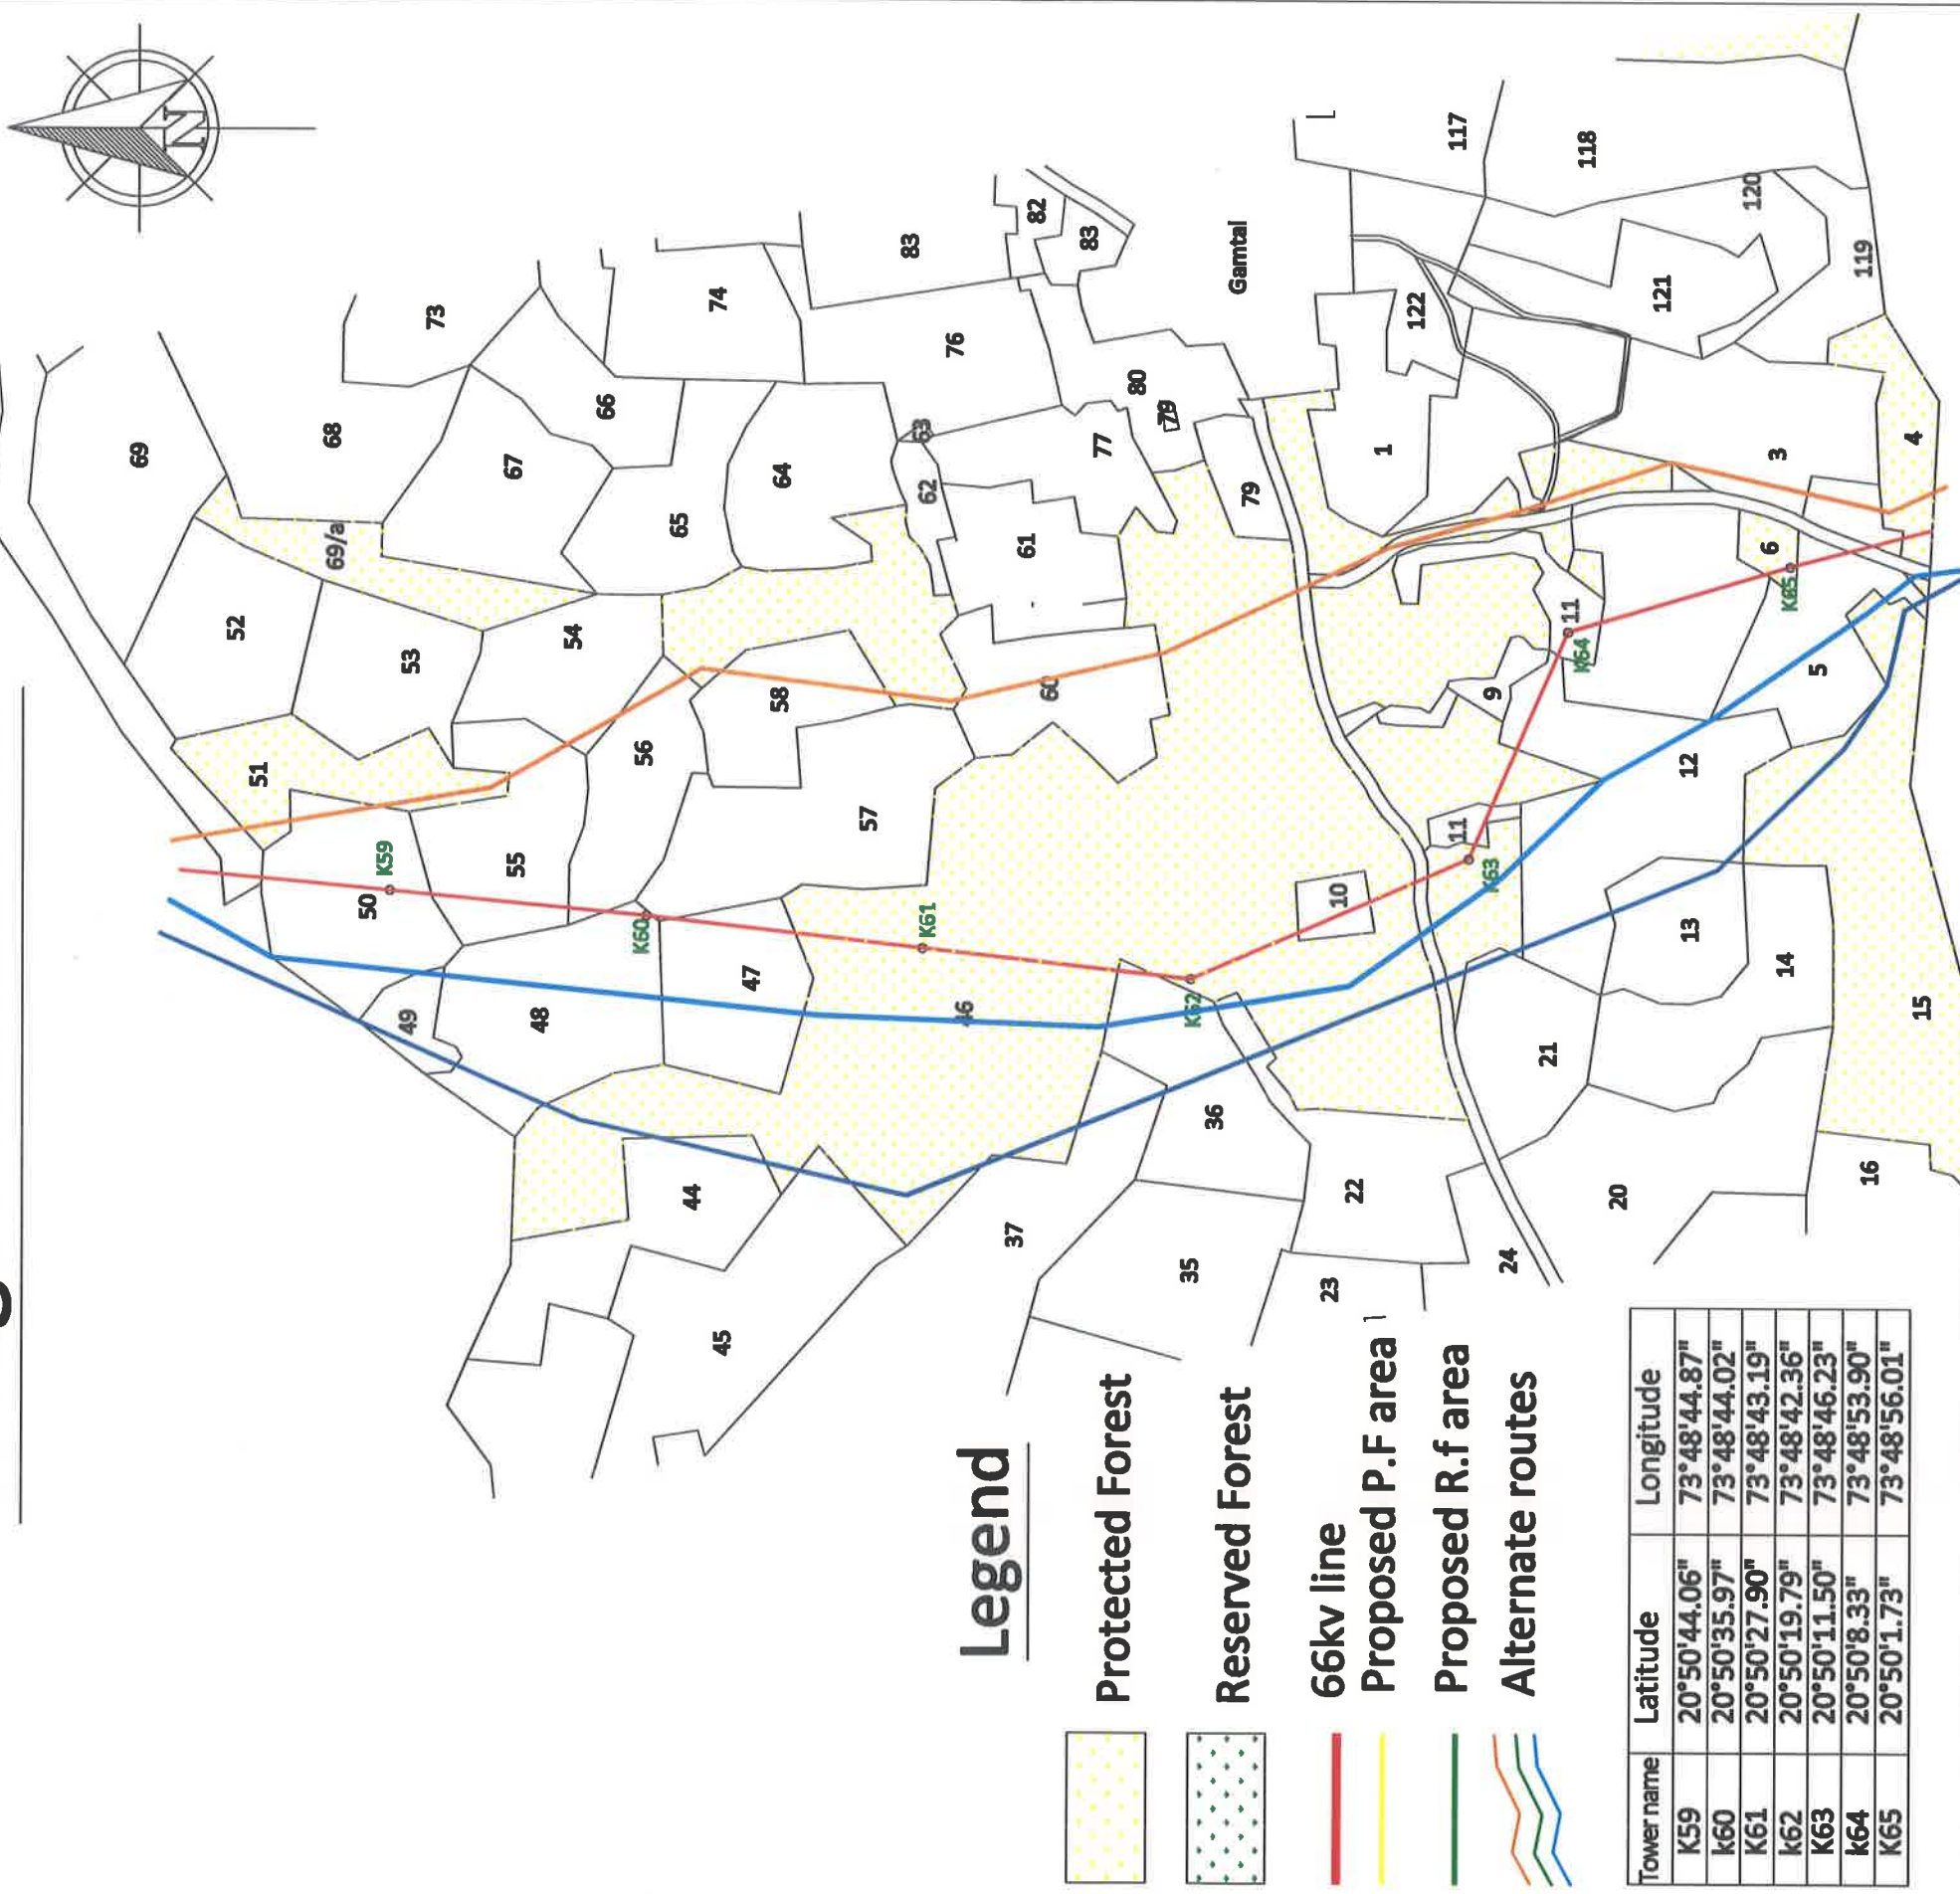

Village	survey no	status	Length		Width	Area in		GPS reading			
								Starting Point		Ending Point	
			In Meter	Sq.Mt		Hac.	N	E	N	E	
kakadvihir	46pt 1	Pf	301.50	18.00	5427.00	0.54	20°50'31.69"	73°48'43.58"	20°50'21.97"	73°48'42.56"	
	46pt2		147.83	18.00	2661.00	0.27	20°50'21.05"	73°48'42.47"	20°50'16.56"	73°48'43.85"	
	46pt3		53.22	18.00	958.00	0.10	20°50'14.41"	73°48'44.85"	20°50'12.83"	73°48'45.59"	
	46pt4		55.06	18.00	991.00	0.10	20°50'12.66"	73°48'45.66"	20°50'11.29"	73°48'46.71"	
	46pt5		57.22	18.00	1030.00	0.10	20°50'10.77"	73°48'47.97"	20°50'10.02"	73°48'49.78"	
	6	40.11	18.00	722.00	0.07	20°50'2.84"	73°48'55.65"	20°50'1.60"	73°48'56.05"		
	4	38.17	18.00	687.00	0.07	20°49'58.72"	73°48'56.97"	20°49'57.54"	73°48'57.35"		

Village:-Pipalaydevi

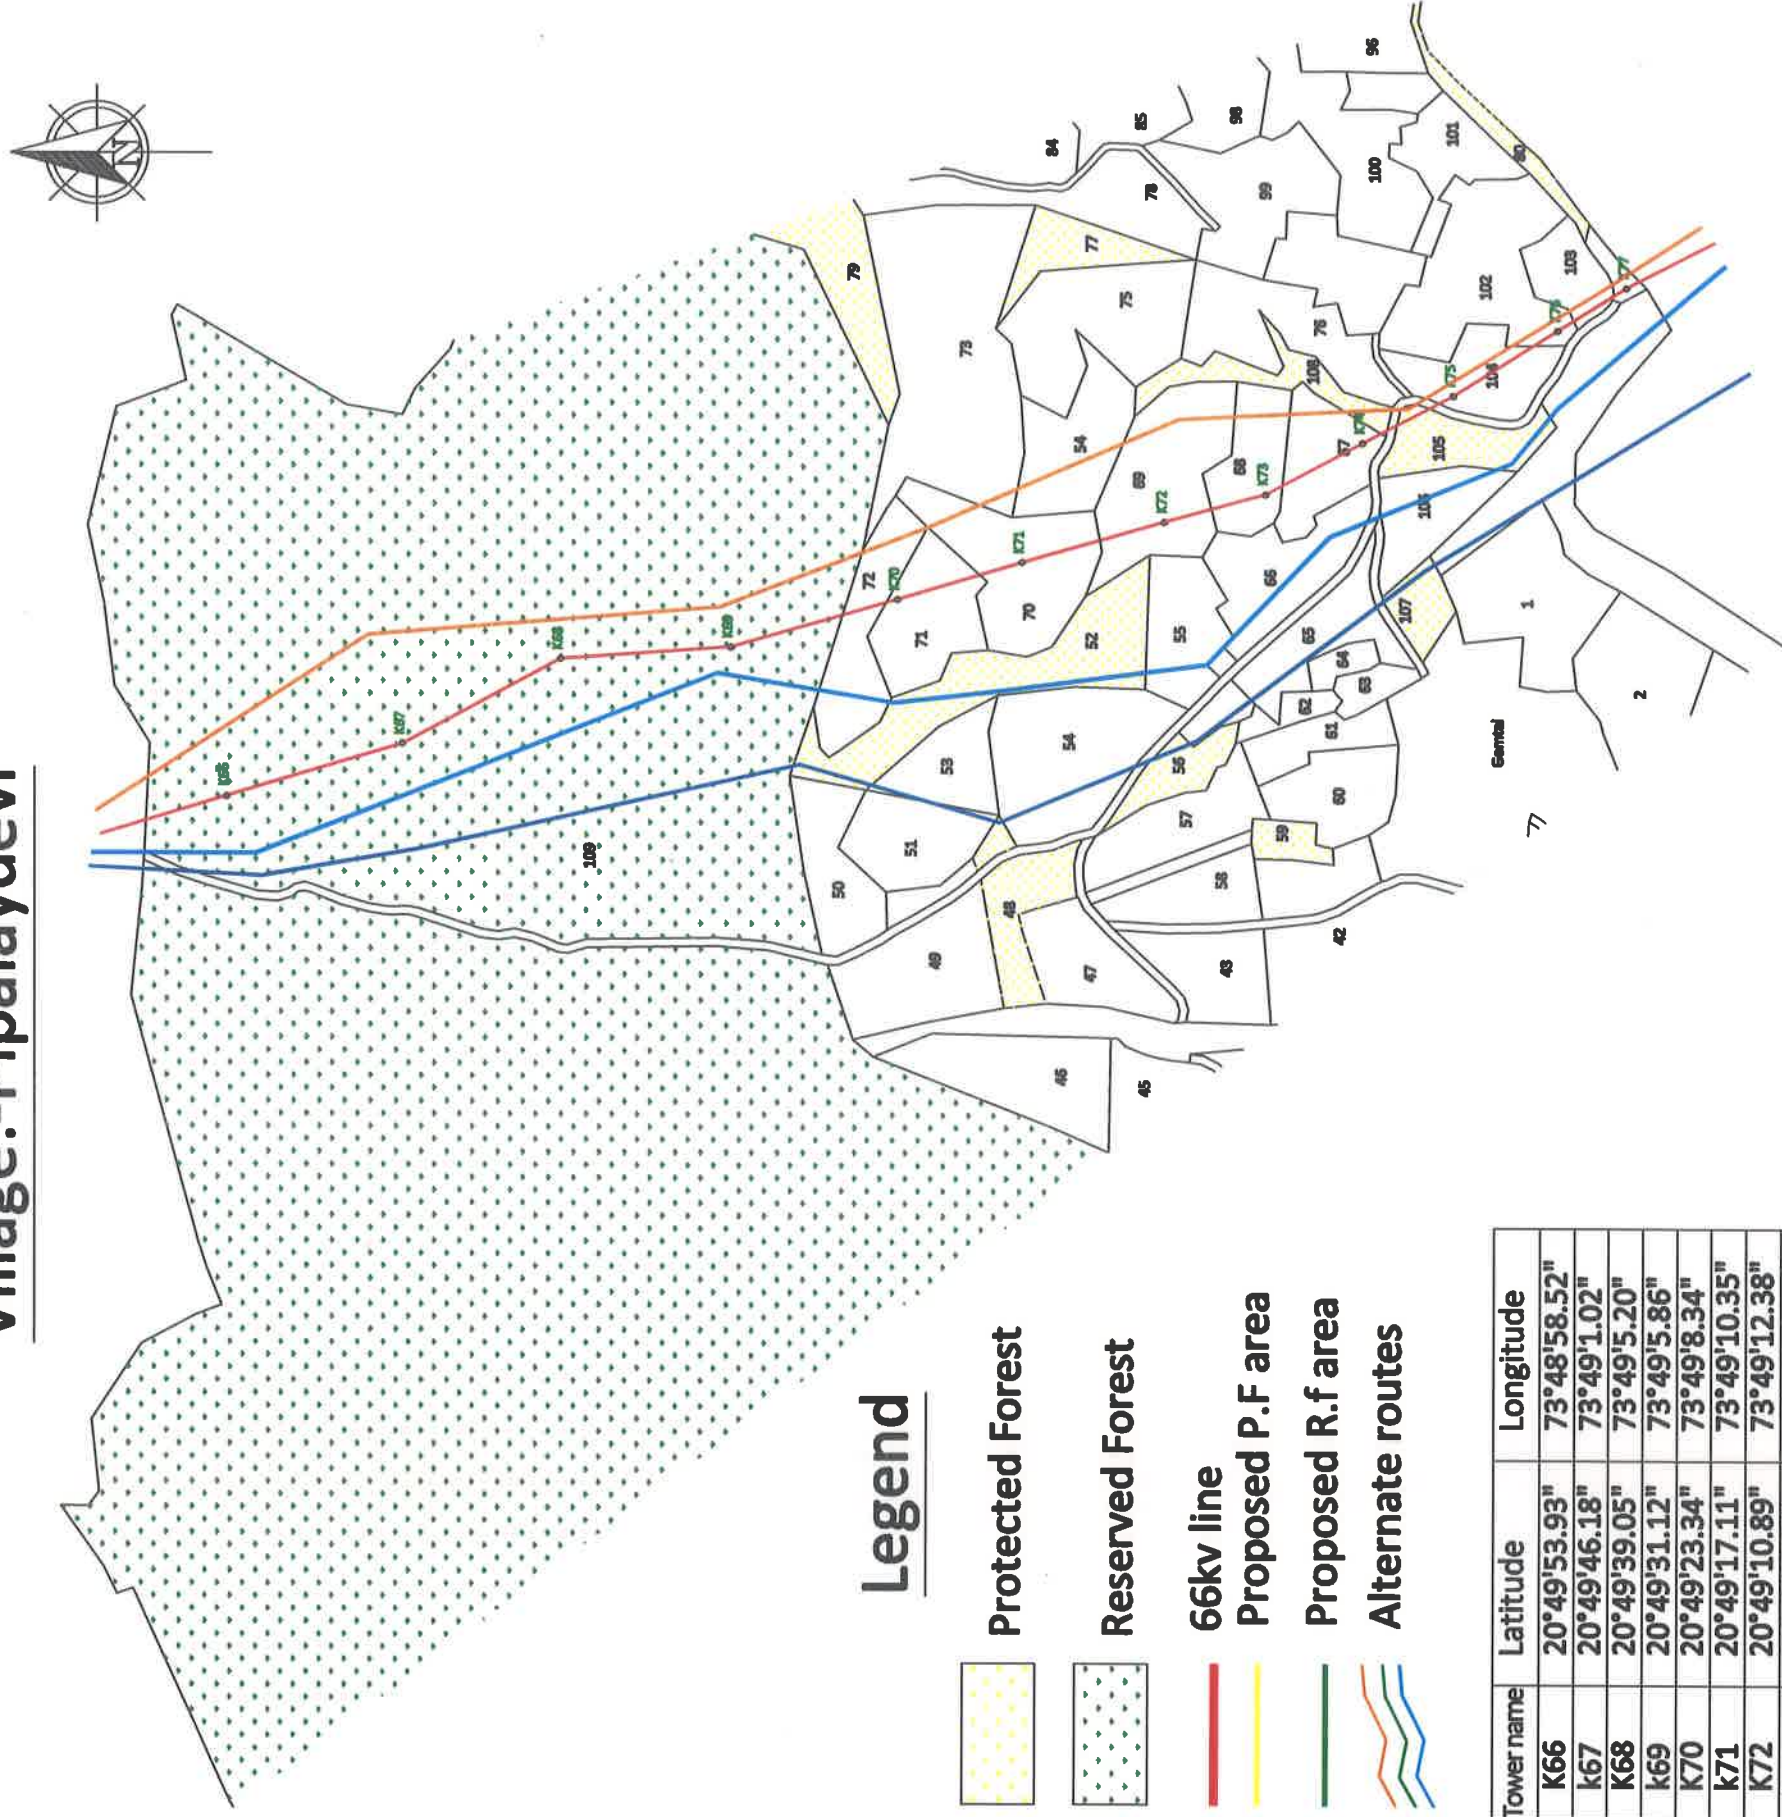


Tower name	Latitude	Longitude
K66	20°49'53.93"	73°48'58.52"
k67	20°49'46.18"	73°49'1.02"
K68	20°49'39.05"	73°49'5.20"
k69	20°49'31.12"	73°49'5.86"
K70	20°49'23.34"	73°49'8.34"
k71	20°49'17.11"	73°49'10.35"
K72	20°49'10.89"	73°49'12.38"
k73	20°49'6.20"	73°49'13.88"
K74	20°49'1.94"	73°49'16.34"
k75	20°48'57.67"	73°49'18.80"
K76	20°48'52.86"	73°49'22.04"
k77	20°48'49.55	73°49'24.24"

Village	survey no	status	Length	Width	Area in		GPS reading			
					In Meter	Sq.Mt	Hac.	Starting Point	Ending Point	
Pipalaydevi	109	Rf	1037.06	18.00	18667.01	1.87	20°49'57.54"	73°48'57.35"	20°49'25.68"	73°49'7.61"
	108	Pf	21.28	18.00	383.00	0.04	20°49'0.98"	73°49'16.88"	20°49'0.37"	73°49'17.23"
	105		61.11	18.00	1100.00	0.11	20°49'0.16"	73°49'17.34"	20°48'58.42"	73°49'18.34"



Executive Engineer (Const.)
Gujarat Energy Transmission Corporation Ltd.
Construction Division, NAV/SARI

Village:-Taklipada

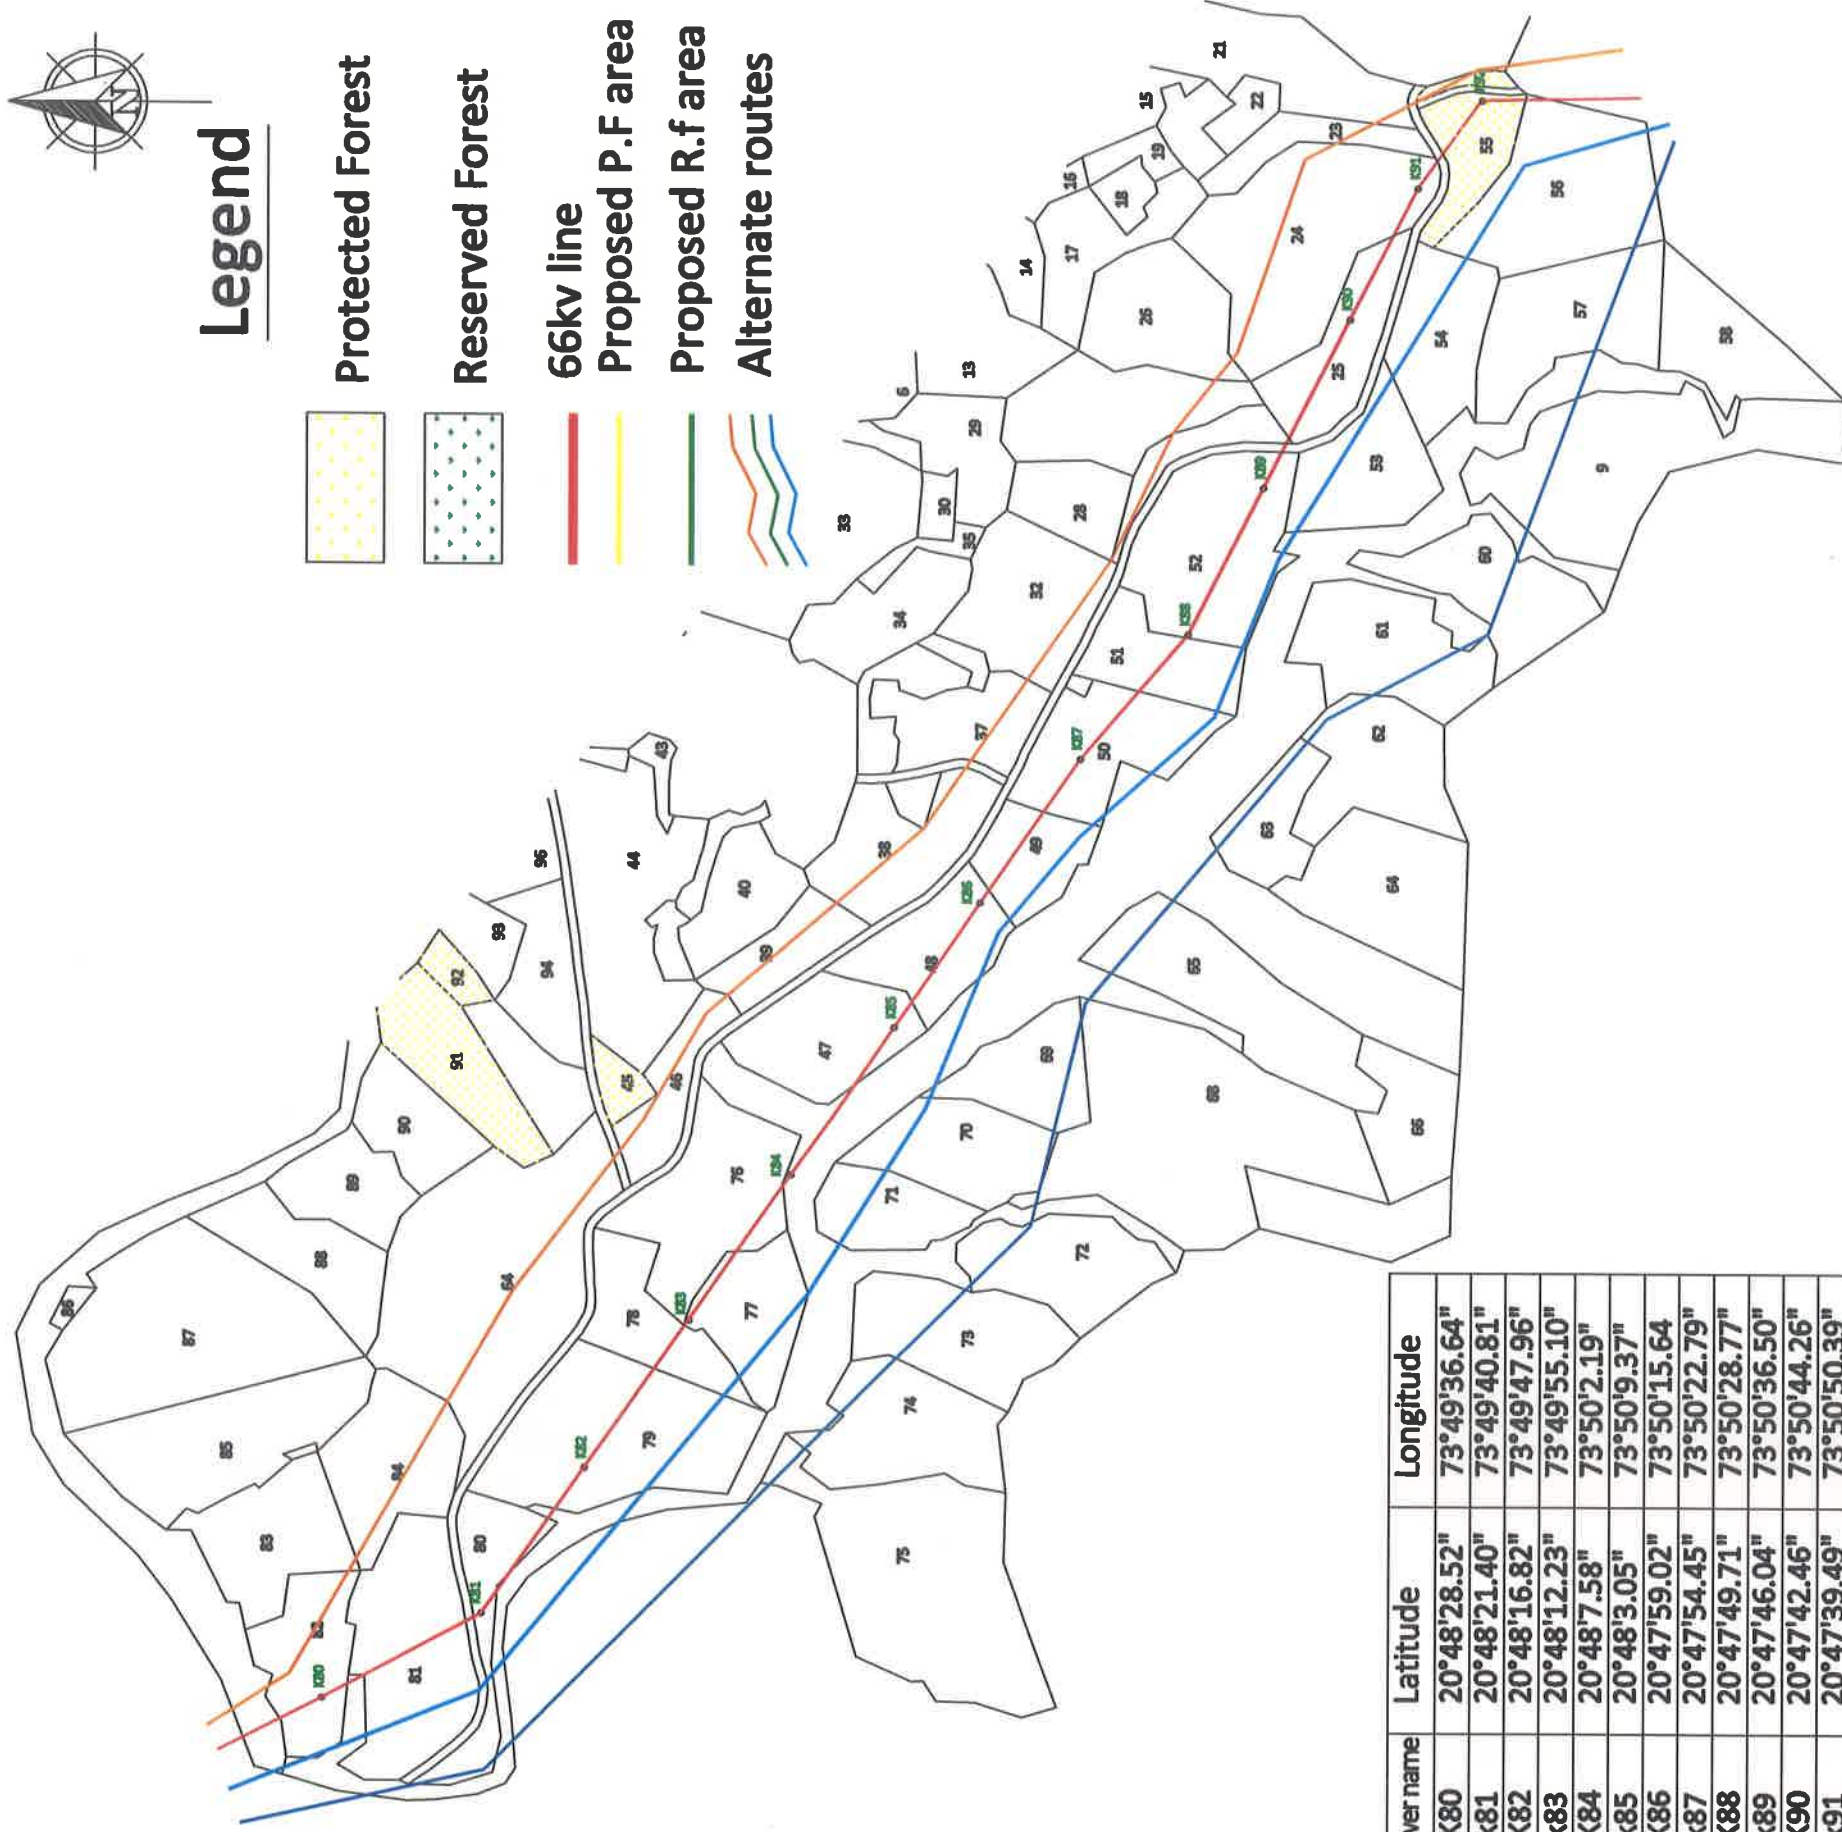

Village	survey no	status	Length				Area in		GPS reading			
			Width		In Meter		Sq.Mt	Hac.	Starting Point		Ending Point	
Taklipada	55	Pf	150.11	18.00			2702.00	0.27	N	E	N	E
									20°47'38.32"	73°50'52.11"	20°47'34.63"	73°50'54.58"




Executive Engineer (Const.)

 Gujarat Energy Transmission Corporation Ltd.

 Construction Division, NAVSARI

Village:-Wanzarghodi

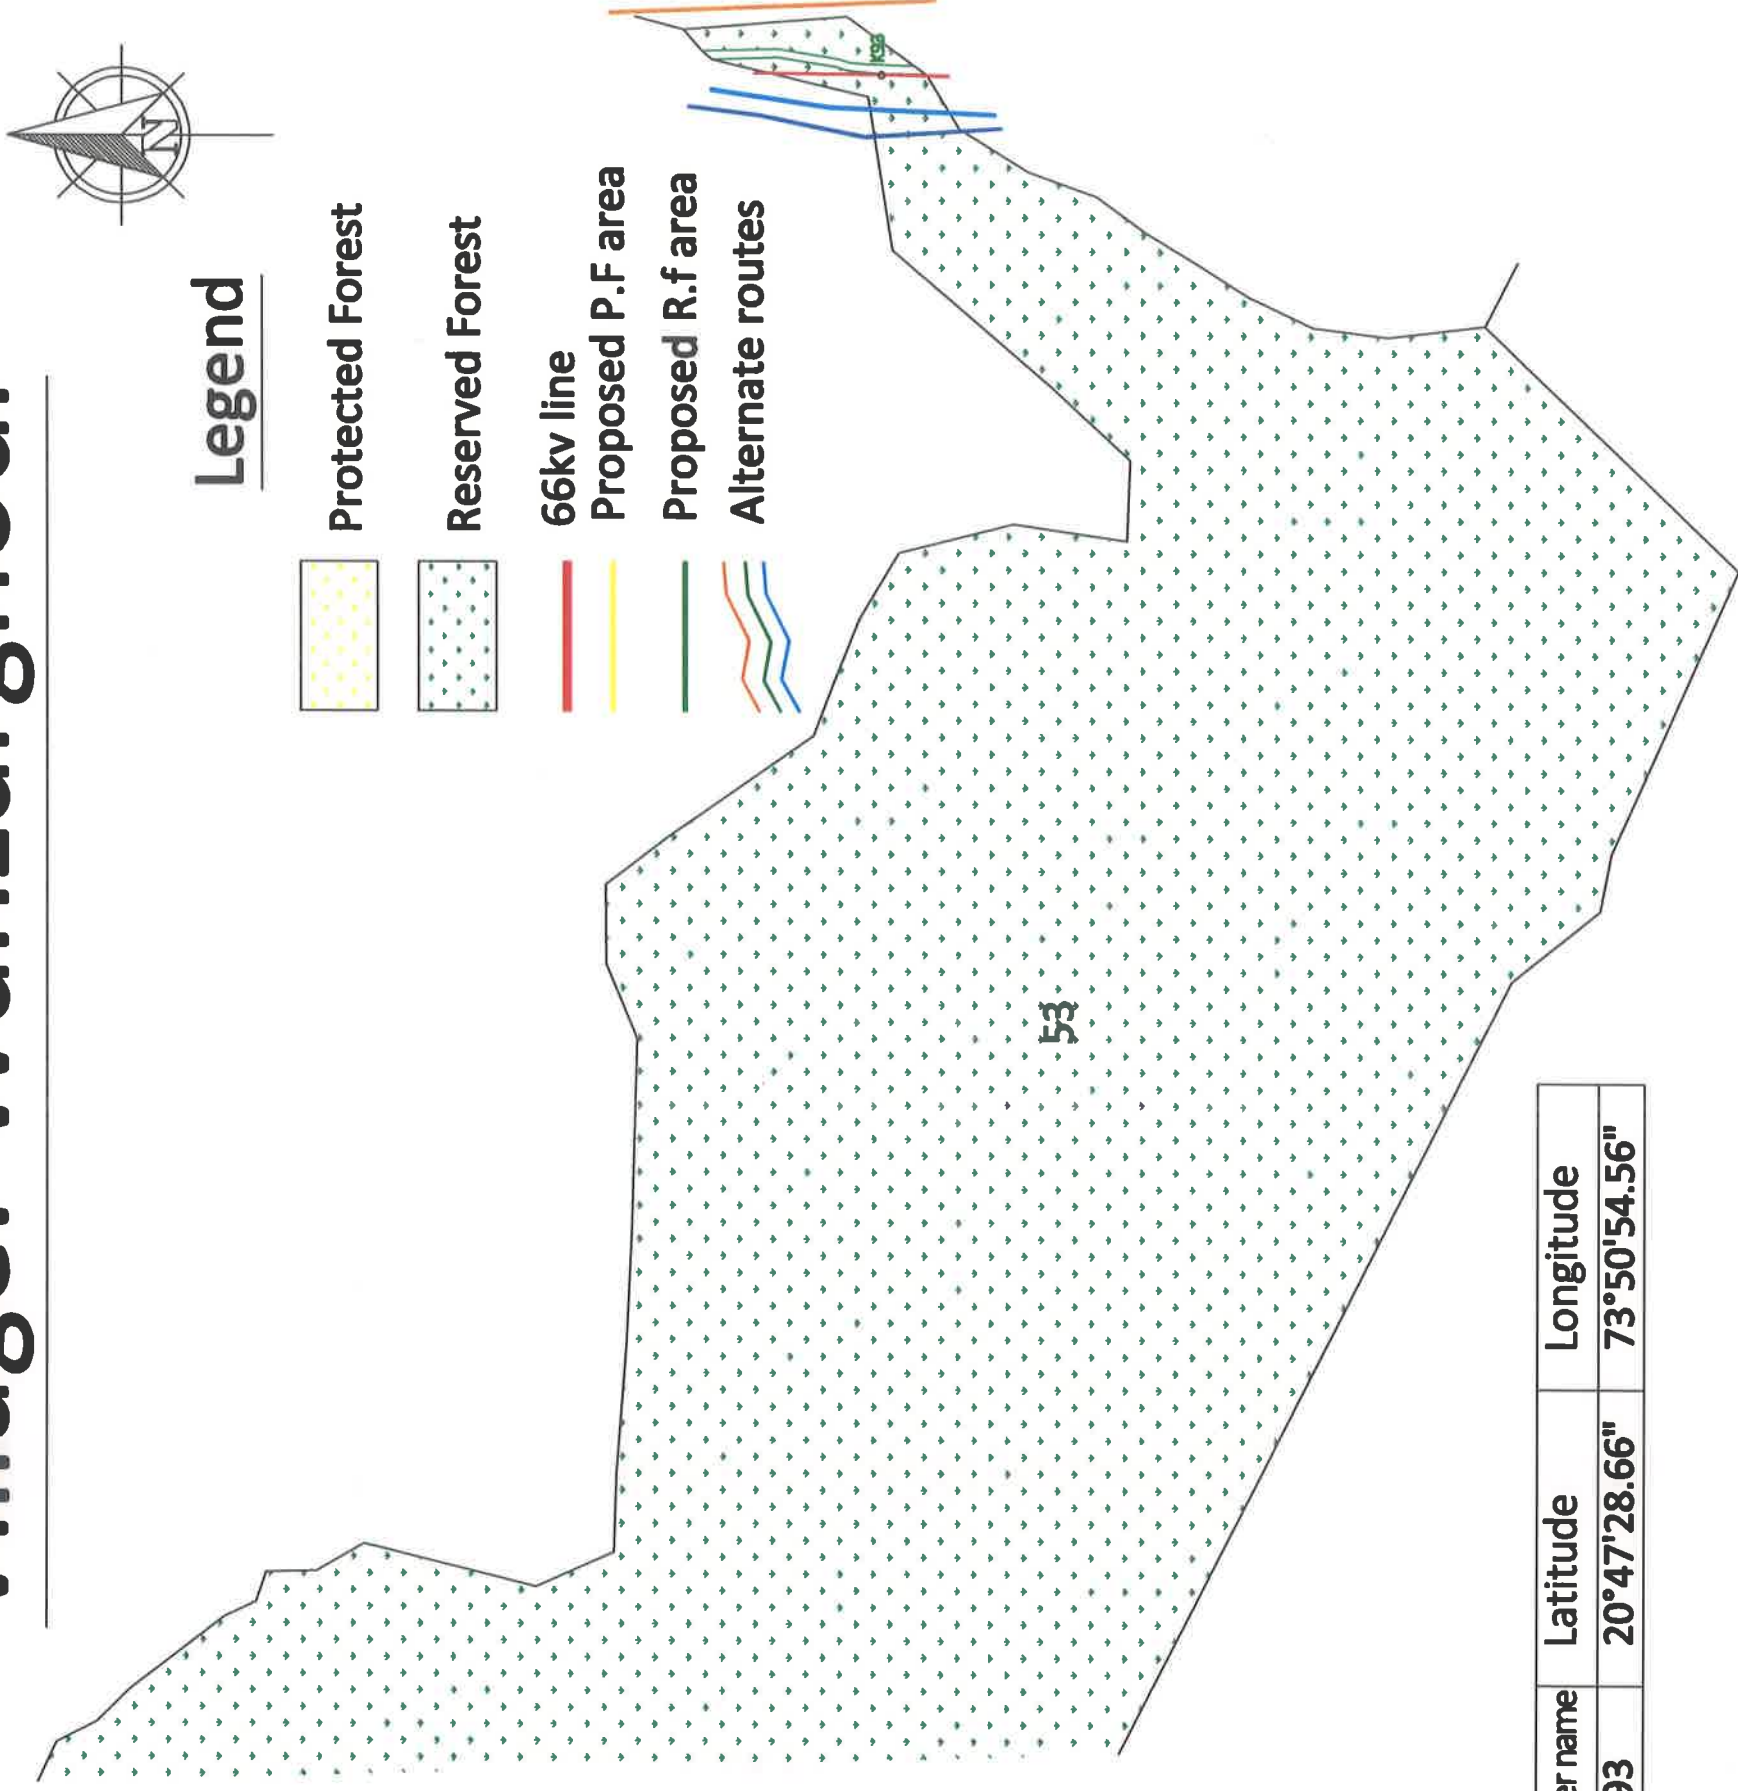


Tower name	Latitude	Longitude
K93	20°47'28.66"	73°50'54.56"

Village	survey no	status	Length				Width		Area in		GPS reading			
			In Meter		Rf		In Meter		Sq.Mt		Starting Point		Ending Point	
Vanzarghodi	53	Rf	169.78	18.00			169.78	18.00	3056.00	0.31	N	20°47'32.56"	E	73°50'54.57"
											N	20°47'27.05"	E	73°50'54.56"




[Signature]
Executive Engineer (Const.)
Gujarat Energy Transmission Corporation Ltd.
Construction Division, NAVSARI

Village:-Wanzitembhrun

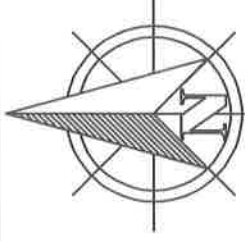

Legend

- Protected Forest
- Reserved Forest
- 66kv line
- Proposed P.F area
- Proposed R.f area
- Alternate routes

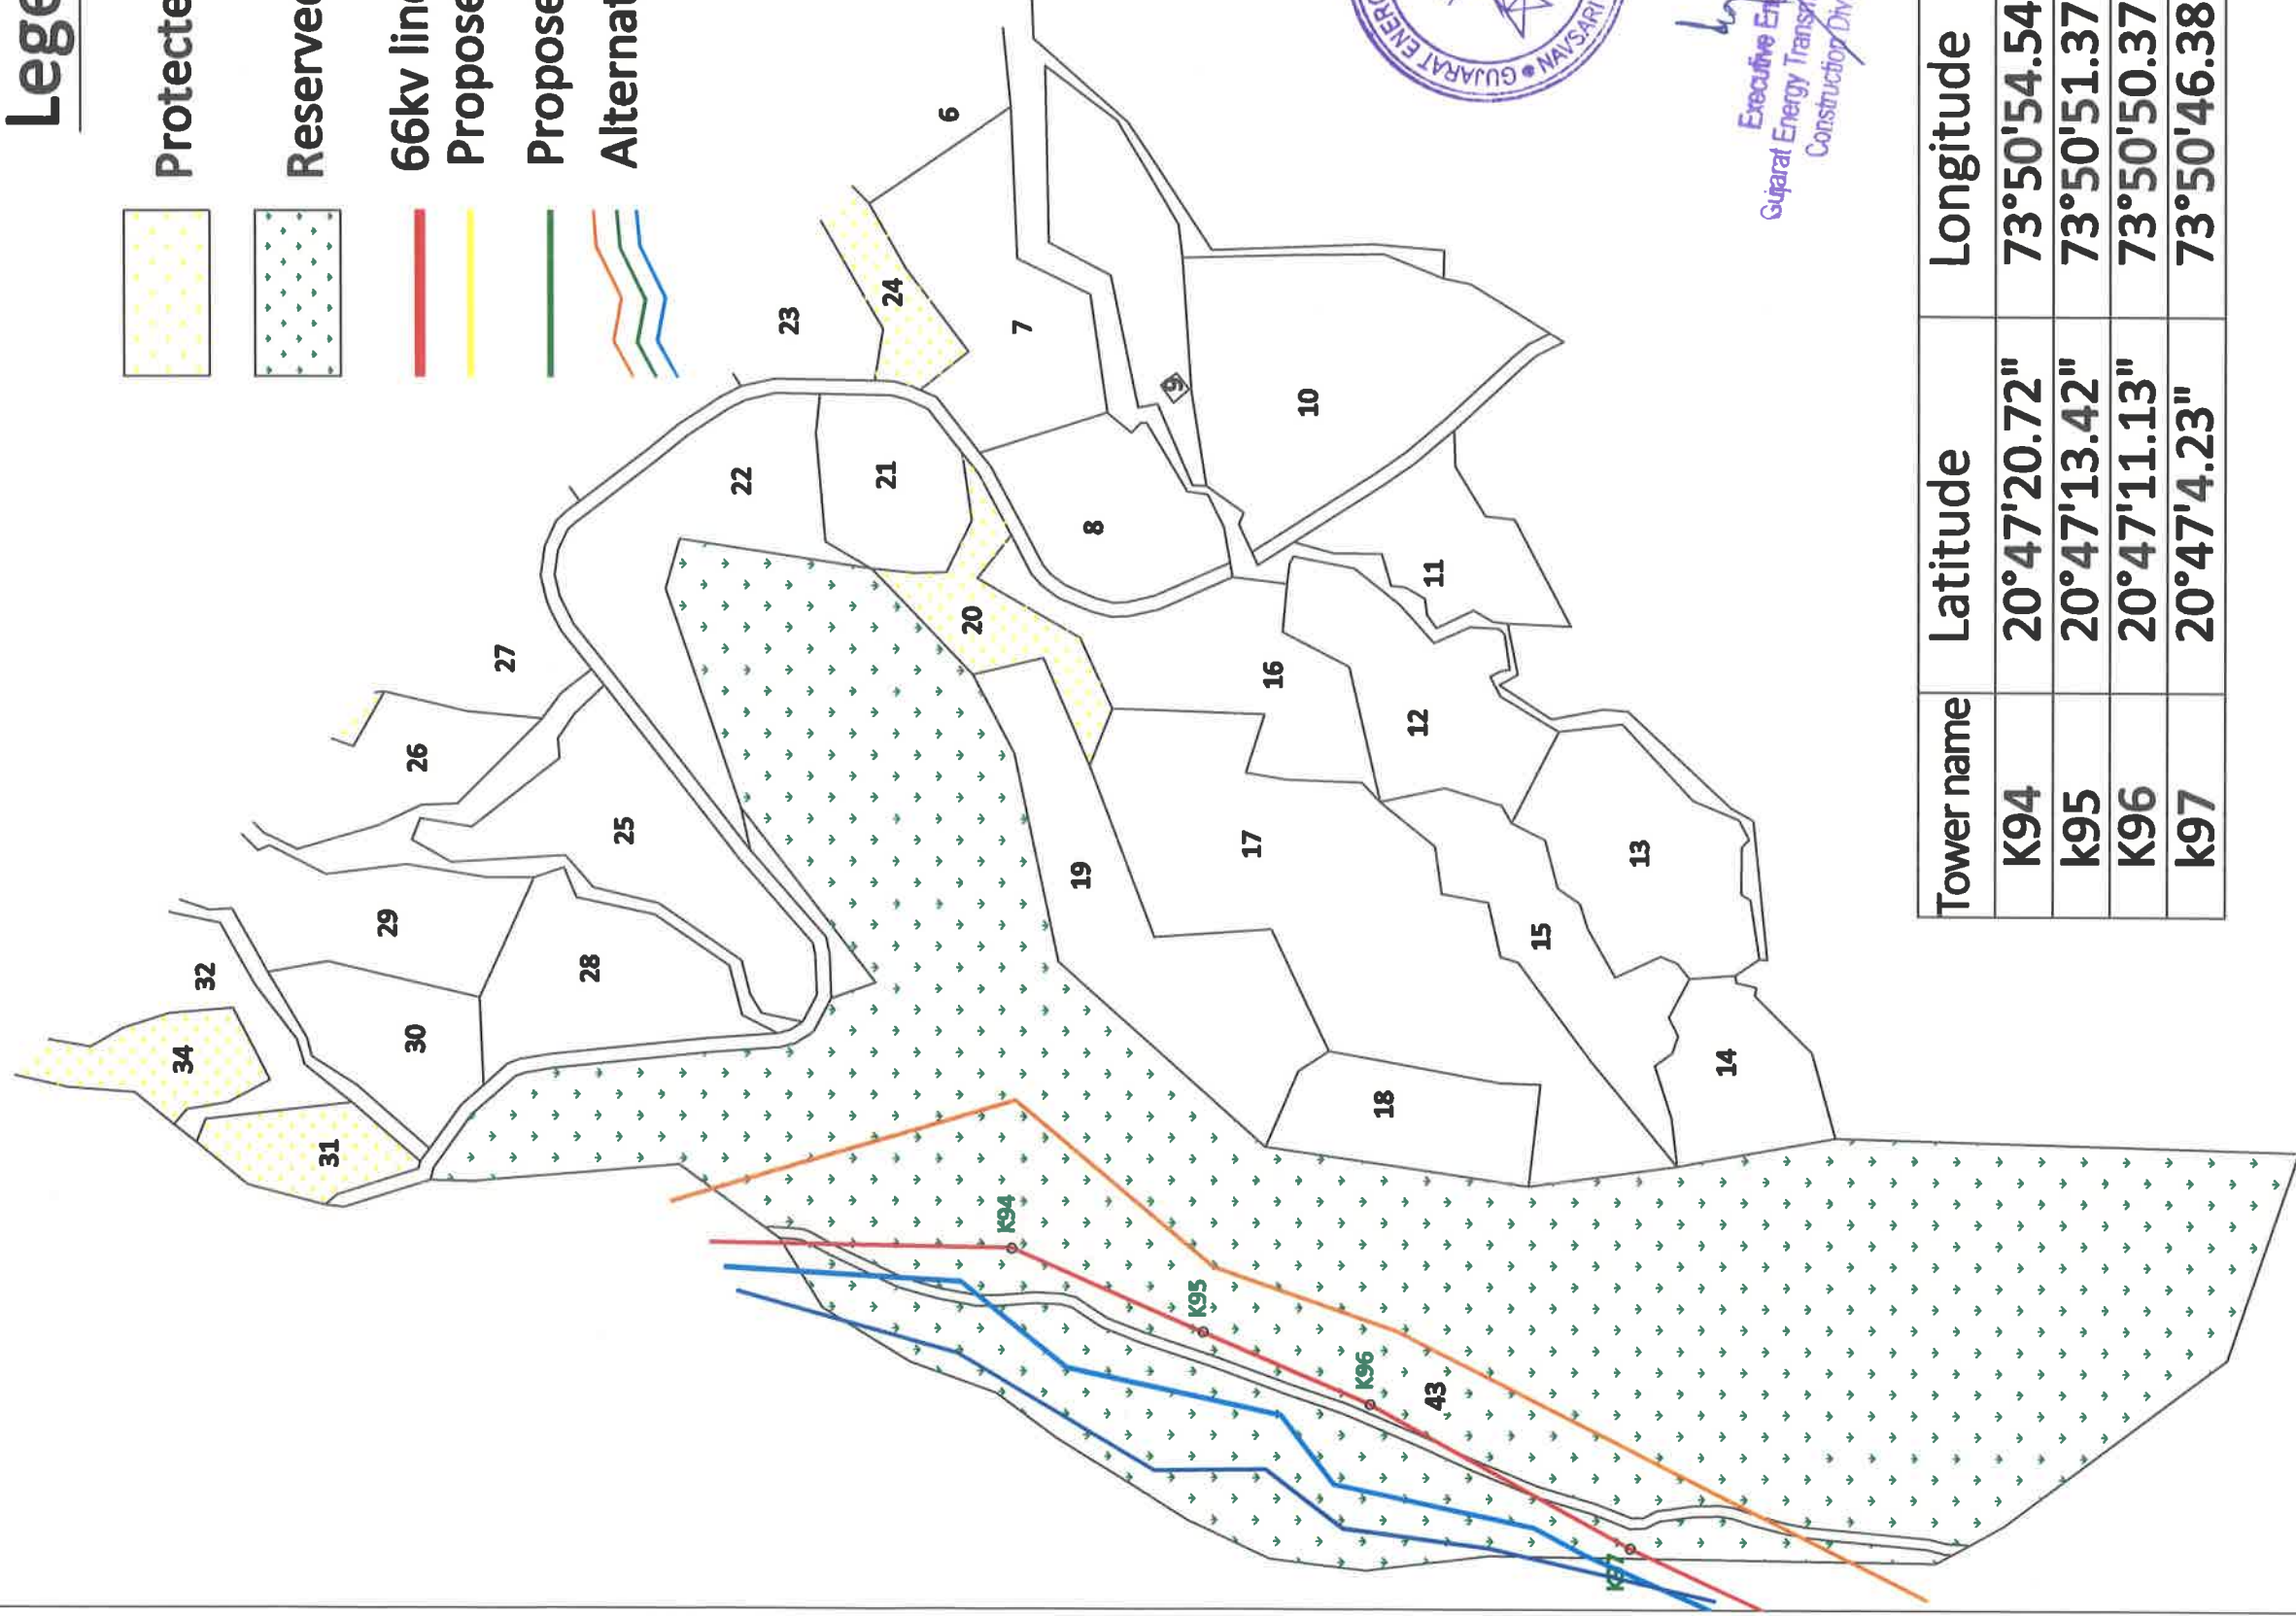

Signature
Executive Engineer (Const.)
Gujarat Energy Transmission Corporation Ltd.
Construction Division, NAVSARI

Tower name	Latitude	Longitude
K94	20°47'20.72"	73°50'54.54"
k95	20°47'13.42"	73°50'51.37"
K96	20°47'11.13"	73°50'50.37"
k97	20°47'4.23"	73°50'46.38"

Village	survey no	status	Length	Width	Area in		GPS reading		
							Starting Point		
Wanzitembhrun	43	Rf	824.22	18.00	Sq.Mt	Hac.	N	E	Ending Point
					14836.00	1.48	20°47'27.05"	73°50'54.56"	20°47'2.22" 73°50'45.42"

	Protected Forest
	Reserved Forest
	66kv line
	Proposed P.F area
	Proposed R.f area
	Alternate routes

Tower name	Latitude	Longitude
K98	20°46'57.08"	73°50'43.01"
K99	20°46'51.13"	73°50'45.79"
K100	20°46'45.04"	73°50'48.66"
K101	20°46'40.12"	73°50'52.25"
K102	20°46'35.19"	73°50'55.86"
K103	20°46'27.44"	73°50'57.11"
K104	20°46'21.90"	73°50'50.01"
K105	20°46'15.50"	73°50'46.06"
K106	20°46'12.34"	73°50'44.14"
K107	20°46'9.84"	73°50'35.42"
K108	20°46'7.85"	73°50'28.46"
K109	20°45'59.84"	73°50'28.06"
K110	20°45'53.09"	73°50'25.87"
K111	20°45'46.99"	73°50'23.91"
K112	20°45'39.86"	73°50'28.02"
K113	20°45'33.28"	73°50'31.80"
K114	20°45'26.68"	73°50'35.61"
K115	20°45'22.14"	73°50'43.20"
K116	20°45'14.79"	73°50'45.59"
K117	20°45'7.41"	73°50'47.96"
K118	20°44'59.43"	73°50'49.64"
K119	20°44'51.28"	73°50'51.37"



Executive Engineer (Const.)
Gujarat Energy Transmission Corporation Ltd.
Construction Division, NAVSARI

[illegible]

Village:-Morzira

Legend



Protected Forest



Reserved Forest



66kv line




Proposed P.F area




Proposed R.f area



Alternate routes

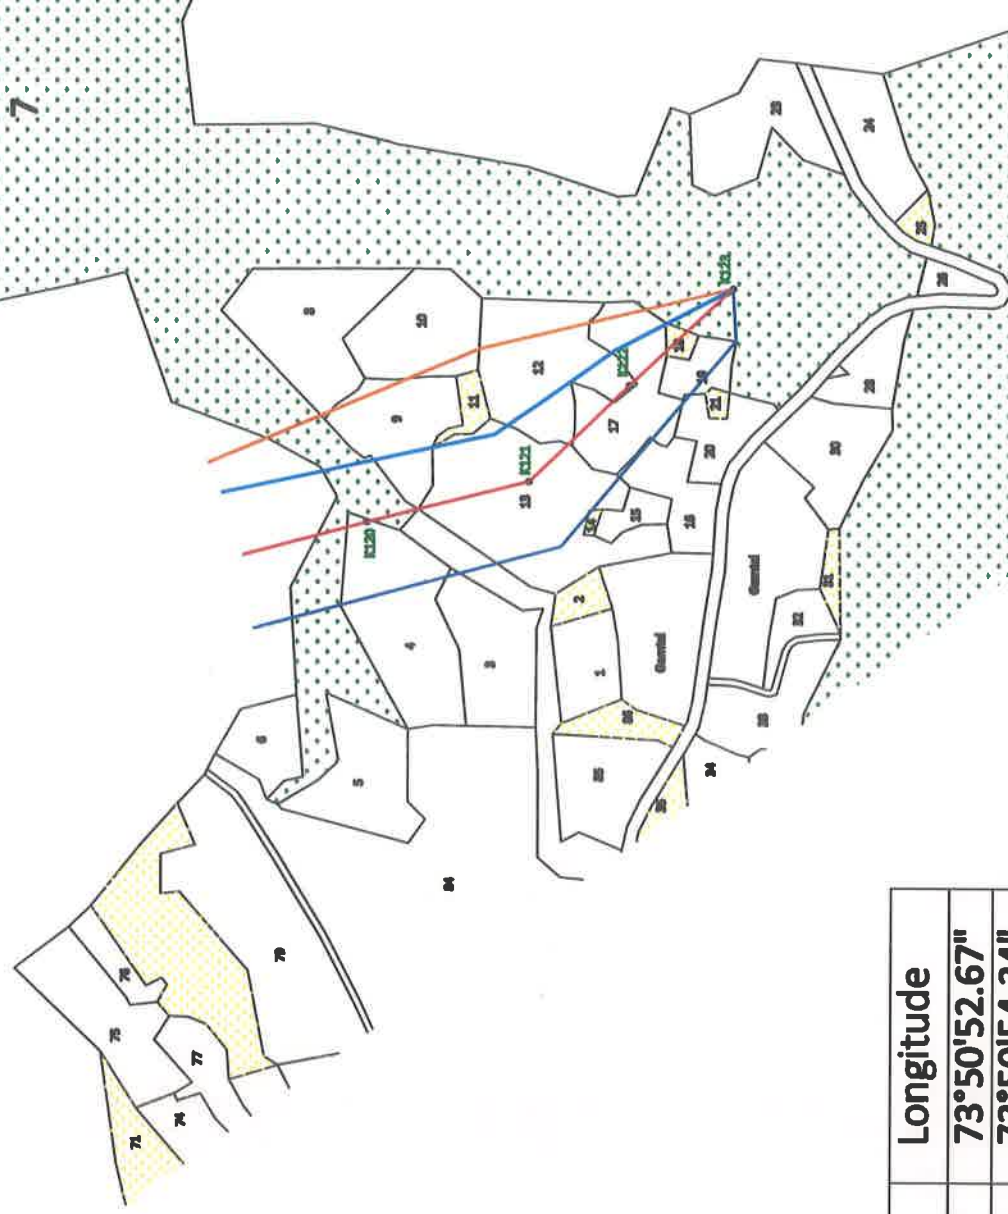

Tower name	Latitude	Longitude
K120	20°44'45.15"	73°50'52.67"
k121	20°44'37.14"	73°50'54.34"
K122	20°44'31.93"	73°50'59.05"
k123	20°44'26.67"	73°51'3.75"

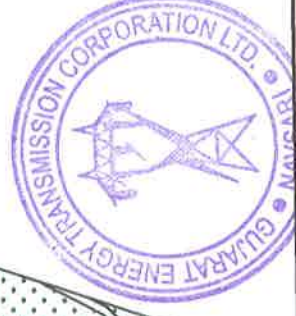

Village	survey no	status	Length		Width	Area in		GPS reading			
			In Meter	Sq.Mt		Hac.	Starting Point		Ending Point		
							N	E	N	E	
Morzira	7pt1	Rf	41.67	750.00	18.00	0.08	20°44'47.57"	73°50'52.13"	20°44'46.24"	73°50'52.41"	
	7 pt 2	Rf	69.39	1249.00	18.00	0.12	20°44'44.85"	73°50'52.70"	20°44'42.64"	73°50'53.17"	
	27	Rf	80.72	1453.00	18.00	0.15	20°44'28.70"	73°51'1.94"	20°44'26.70"	73°51'3.74"	
	18	Pf	46.00	828.00	18.00	0.08	20°44'29.86"	73°51'8.87"	20°44'28.69"	73°51'1.93"	

Executive Engineer (Const.)
GETCO, Construction Division
NAV/SARI

