
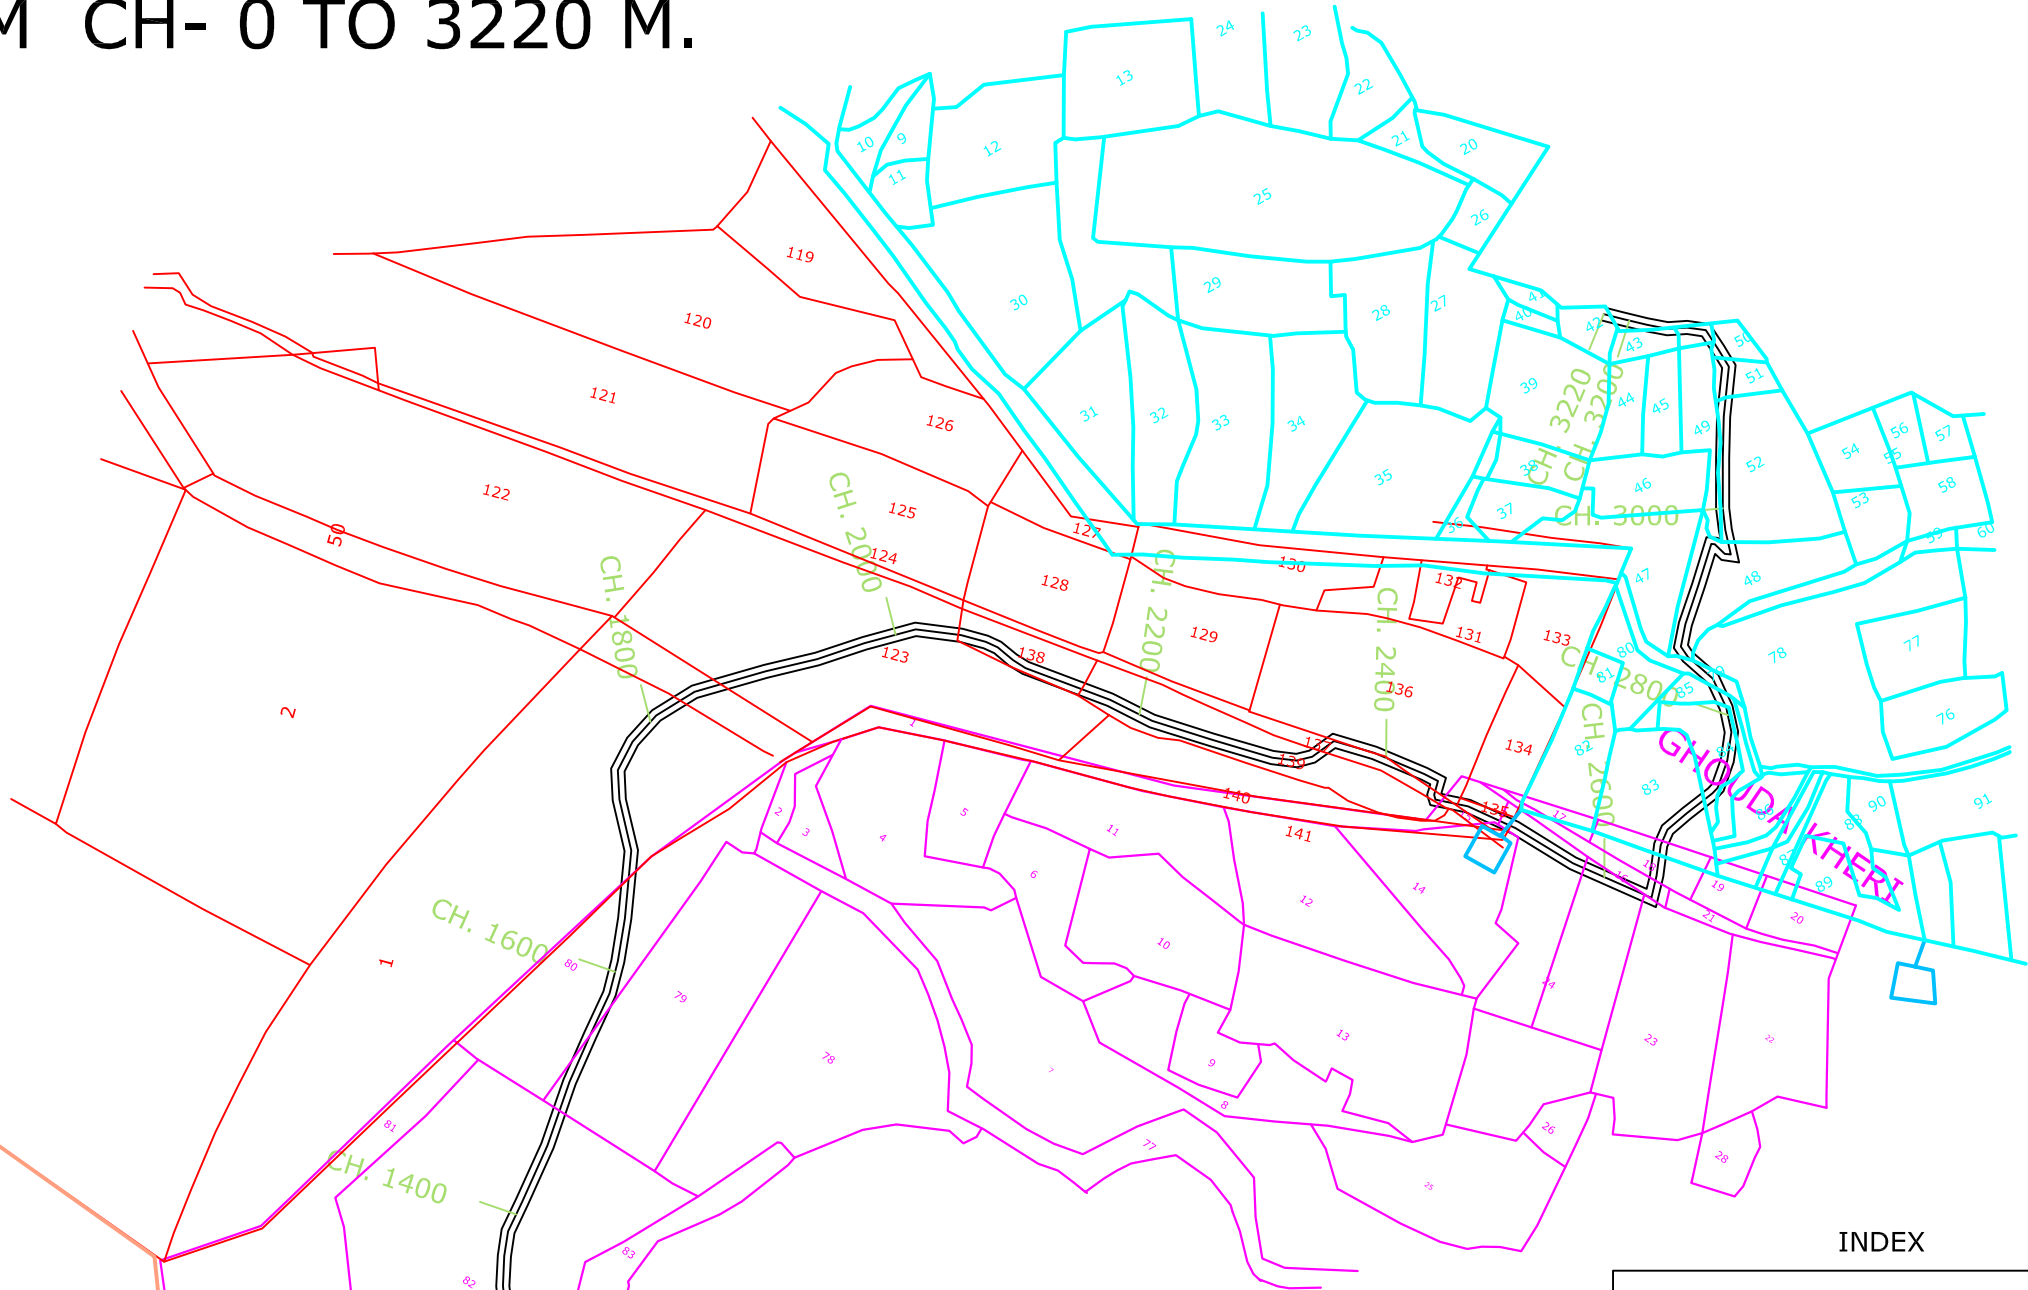


LAYOUT PLAN OF PROPOSED ROAD BEENAGANJ ROAD TO BALWATPURA
FROM CH- 0 TO 3220 M.

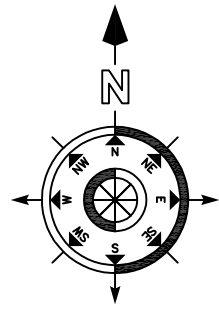

INDEX

PERTICULAR	SYMBOL
PROPOSED ROAD	
KHASARA MAP(GANESH PURA)	
KHASARA MAP(GORDHAN PURA)	
KHASARA MAP(LAD PURA)	
KHASARA MAP(RAMPURA)	
KHASARA MAP(GHODAKHERI)	
KHASARA NO.	30
ROAD UNDER FOREST	
ROAD CH.	CH.- 000
ROAD PILLAR	

9.0 M. WIDE PROPOSED ROAD

ROAD
A- ROAD STARTING POINT AT BEENAGANJ ROAD SH-37A CH-0/0
A-FOREST BOUNDRY START AT CH-0
B-FOREST BOUNDRY END AT CH-1040
C-ROAD END POINT AT VILLAGE BALBATPURA CH-3220

LAT-LONG OF PROPOSED ROAD BEENAGANJ ROAD TO BALWATPURA					
WGS-84 CO-ORDINATE					
PILLER NO.	LONGITUDE	LATITUDE	PILLER NO.	LONGITUDE	LATITUDE
1	24°12' 40.31"	76°52' 24.20"	12	24°13'01.7544"	76°52'26.7938"
2	24°12' 40.38"	76°52' 24.54"	13	24°13'04.8360"	76°52'27.0914"
3	24°12' 43.41"	76°52' 24.20"	14	24°13'04.7424"	76°52'27.4353"
4	24°12' 43.51"	76°52' 23.85"	15	24°13'06.8592"	76°52'29.3971"
5	24°12' 48.48"	76°52' 24.04"	16	24°13'07.1688"	76°52'29.2601"
6	24°12' 48.48"	76°52' 24.03"	17	24°13'08.5836"	76°52'35.0159"
7	24°12' 53.81"	76°52' 26.09"	18	24°13'08.2056"	76°52'35.0919"
8	24°12' 53.95"	76°52' 25.75"			
9	24°12' 56.53"	76°52' 27.04"			
10	24°12'56.4984"	76°52'27.4130"			
11	24°13'01.7616"	76°52'27.1481"			

S.NO.	ROAD LENGTH	KHASARA NO.	AREA	VILLAGE
1	0 to 390	199	0.351 HA.	GANESHPURA DANDAWAT
2	390 to 900	516/75	0.459 HA.	LADPURA BALRAM
3	900 to 1040	164/93	0.126 HA.	GORDHANPURA

TOTAL 0.936 HA.

ASSISTANT ENGINEER PWD SUB. DIV. MANOHARTHANA	EXECUTIVE ENGINEER PWD DIV. AKLERA