

82°44'19"E


82°44'20"E

82°44'21"E

82°44'22"E

82°44'23"
For Official Use Only

Georeferenced Map of Proposed IOCL Retail Outlet On Itwa-Dhebrua Road (SH-76) At KM Stone No-31 At Village-Bhalloha , Tehsil-Itwa ,District: Siddharta Nagar,Uttar Pradesh

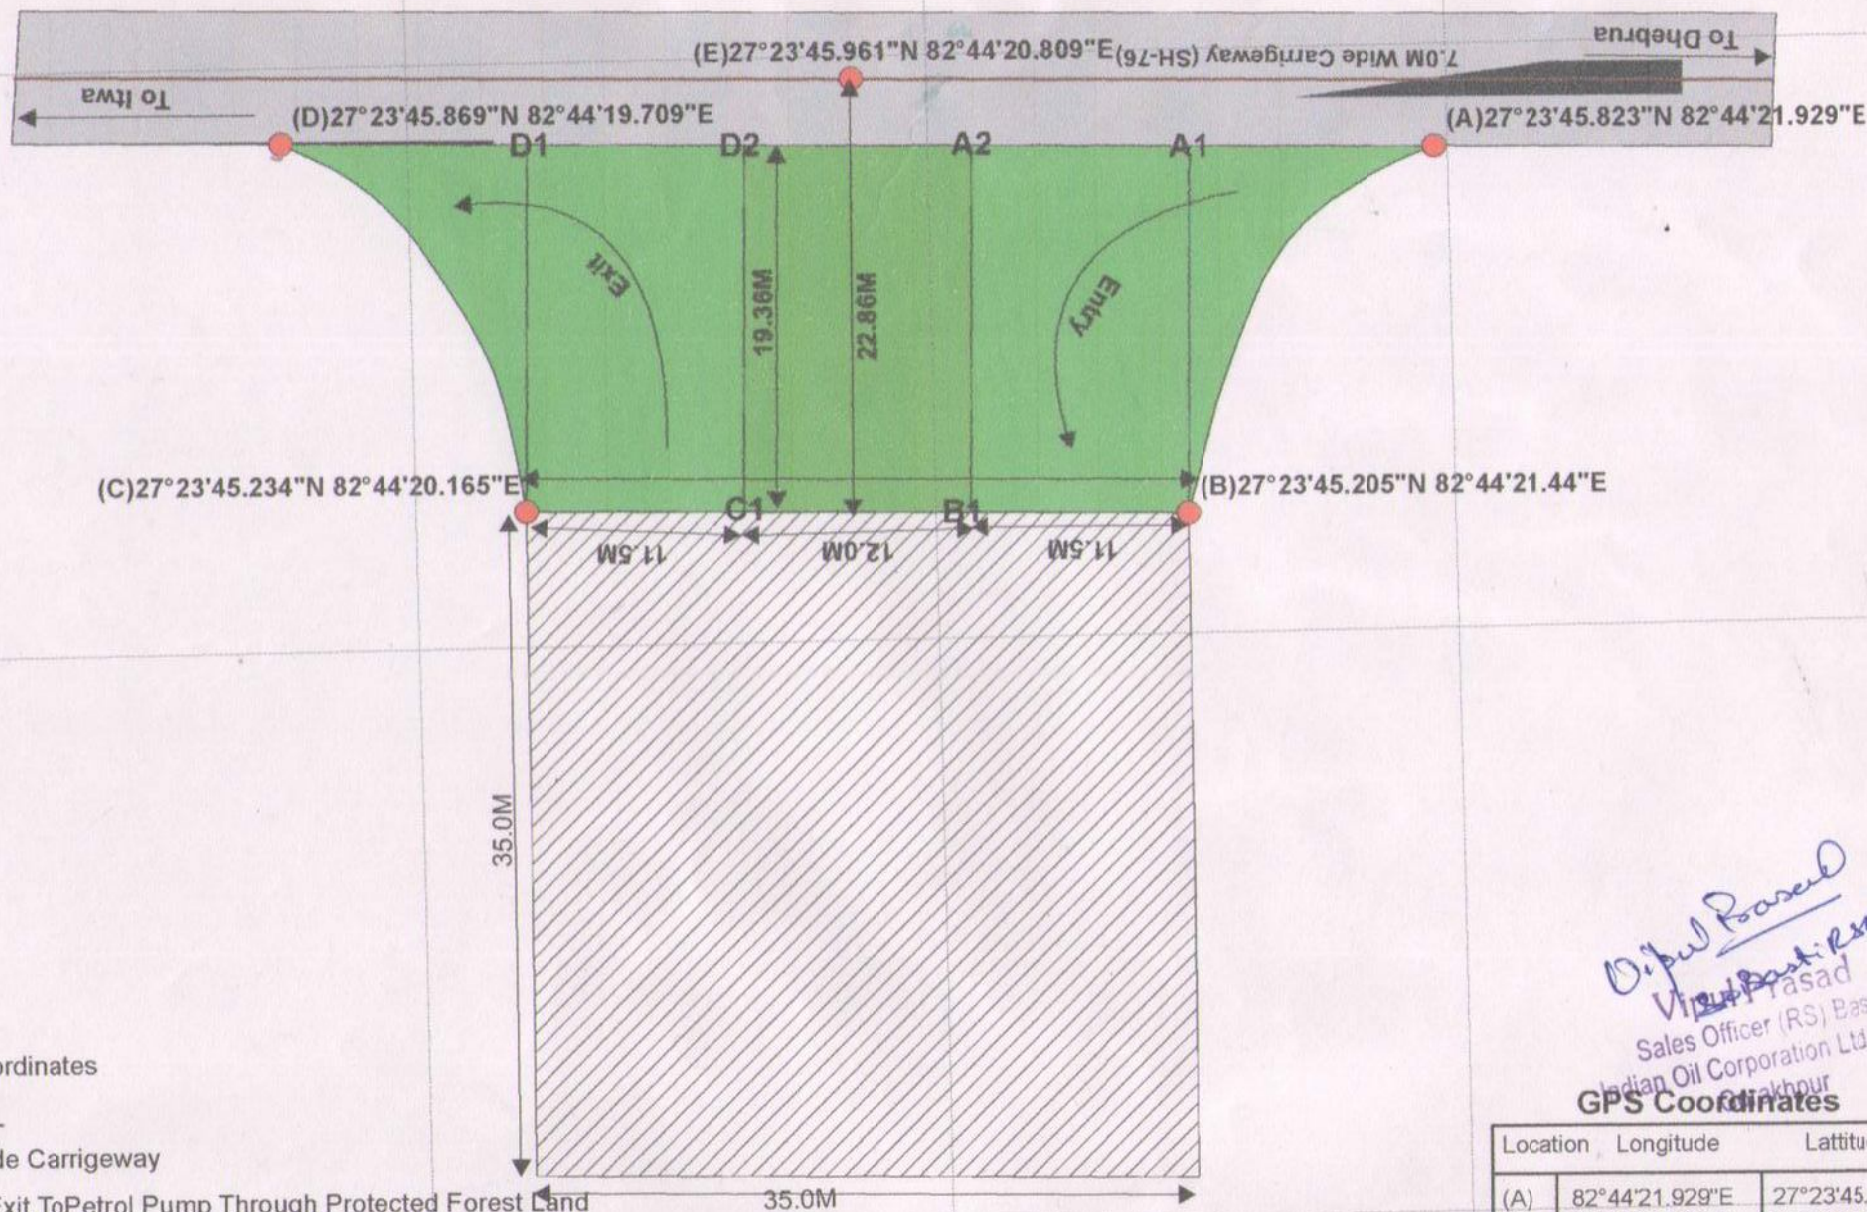

Legend

- GPS Coordinates
- Road_CL
- 7.0M Wide Carrigeway
- Entry & Exit To Petrol Pump Through Protected Forest Land
- Island Separator between Entry and Exit
- Petrol Pump Site Area

Note: Map and Mesurement Prepared on the basis of GPS Coordinates and approved PWD Layout Plan Provided by user agency

Dipul Prasad
Vijay Prasad
Sales Officer (RS) Basti
Indian Oil Corporation Ltd. (MD)
GPS Coordinates

Location	Longitude	Latitude
(A)	82°44'21.929"E	27°23'45.823"N
(B)	82°44'21.044"E	27°23'45.205"N
(C)	82°44'20.165"E	27°23'45.234"N
(D)	82°44'19.709"E	27°23'45.869"N
(E)	82°44'20.809"E	27°23'45.961"N

0 3.5 7 14 21 28
1:400
Meters

82°44'22"E

82°44'