


DIVERSION PLAN OF FOREST LAND F
GANGA POLYTECHNIC AT JANSHA TH
SALPANI KHURD, TEHSIL THANESAR,

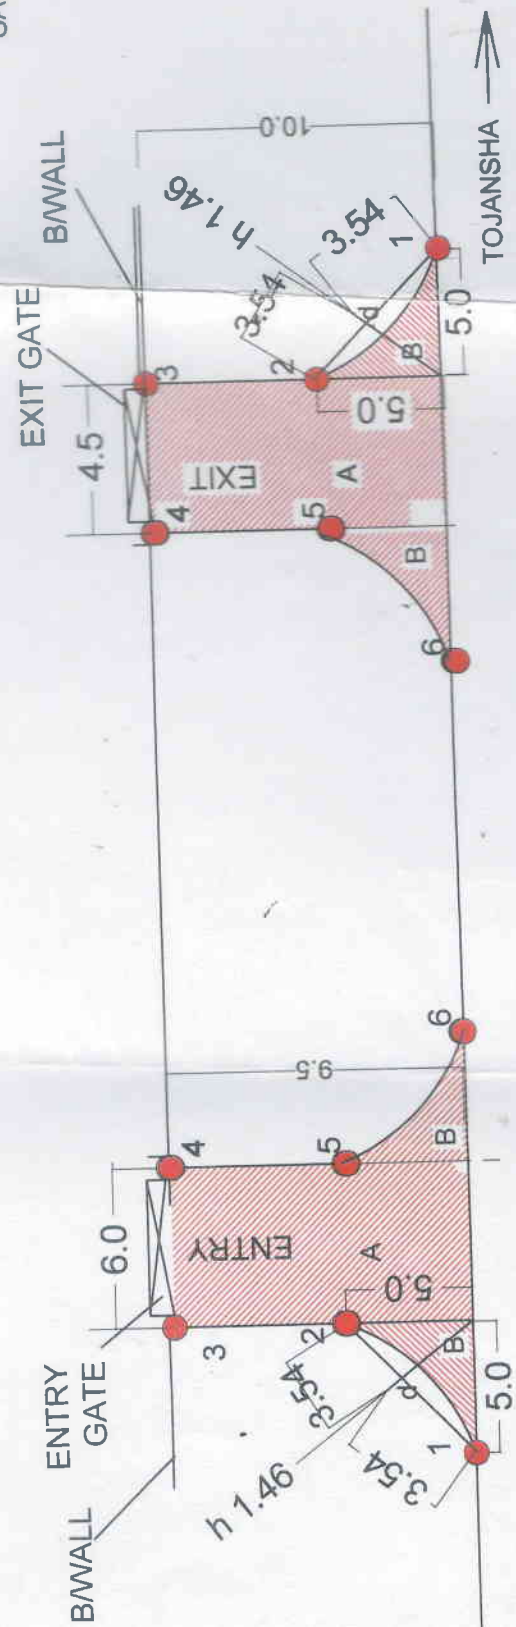

JANSHA -THANESAR ODR 5.75 M wide

O THANESAR

FOREST AREA DETAILS
(SCALE 1:50)

PS POINT
RTY BOUNDARY
EXIT
LAND



PROPOSED SITE

FOREST AREA :-

ENTRY SIDE :-

1. MARKED 'A' AREA :- 6.0X9.5 = 57.00
2. MARKED 'B' AREA :-

- = 21 (1/2)
- = 21 (1/2)
- = 21 (1/2)
- = 2 (12.5)
- = 11.22

TOTAL ENTRY AREA = 57 + 11.22 = 68.22

EXIT SIDE :-

1. MARKED 'A' AREA :- 4.5X10.0 = 45.00
2. MARKED 'B' AREA :-

- = 21 (1/2)
- = 21 (1/2)
- = 21 (1/2)
- = 2 (12.5)
- = 11.22

TOTAL EXIT AREA = 45 + 11.22 = 56.22

TOTAL FOREST AREA (ENTR

TITLE
MAP PREPARED AT VILLAGE
OWNER
ARCHITECT

