


PROPOSED ALIGNMENT FOR BYPASS ROAD OF GUMLA TOWN (CONNECTING NH-78 WITH NH-23)

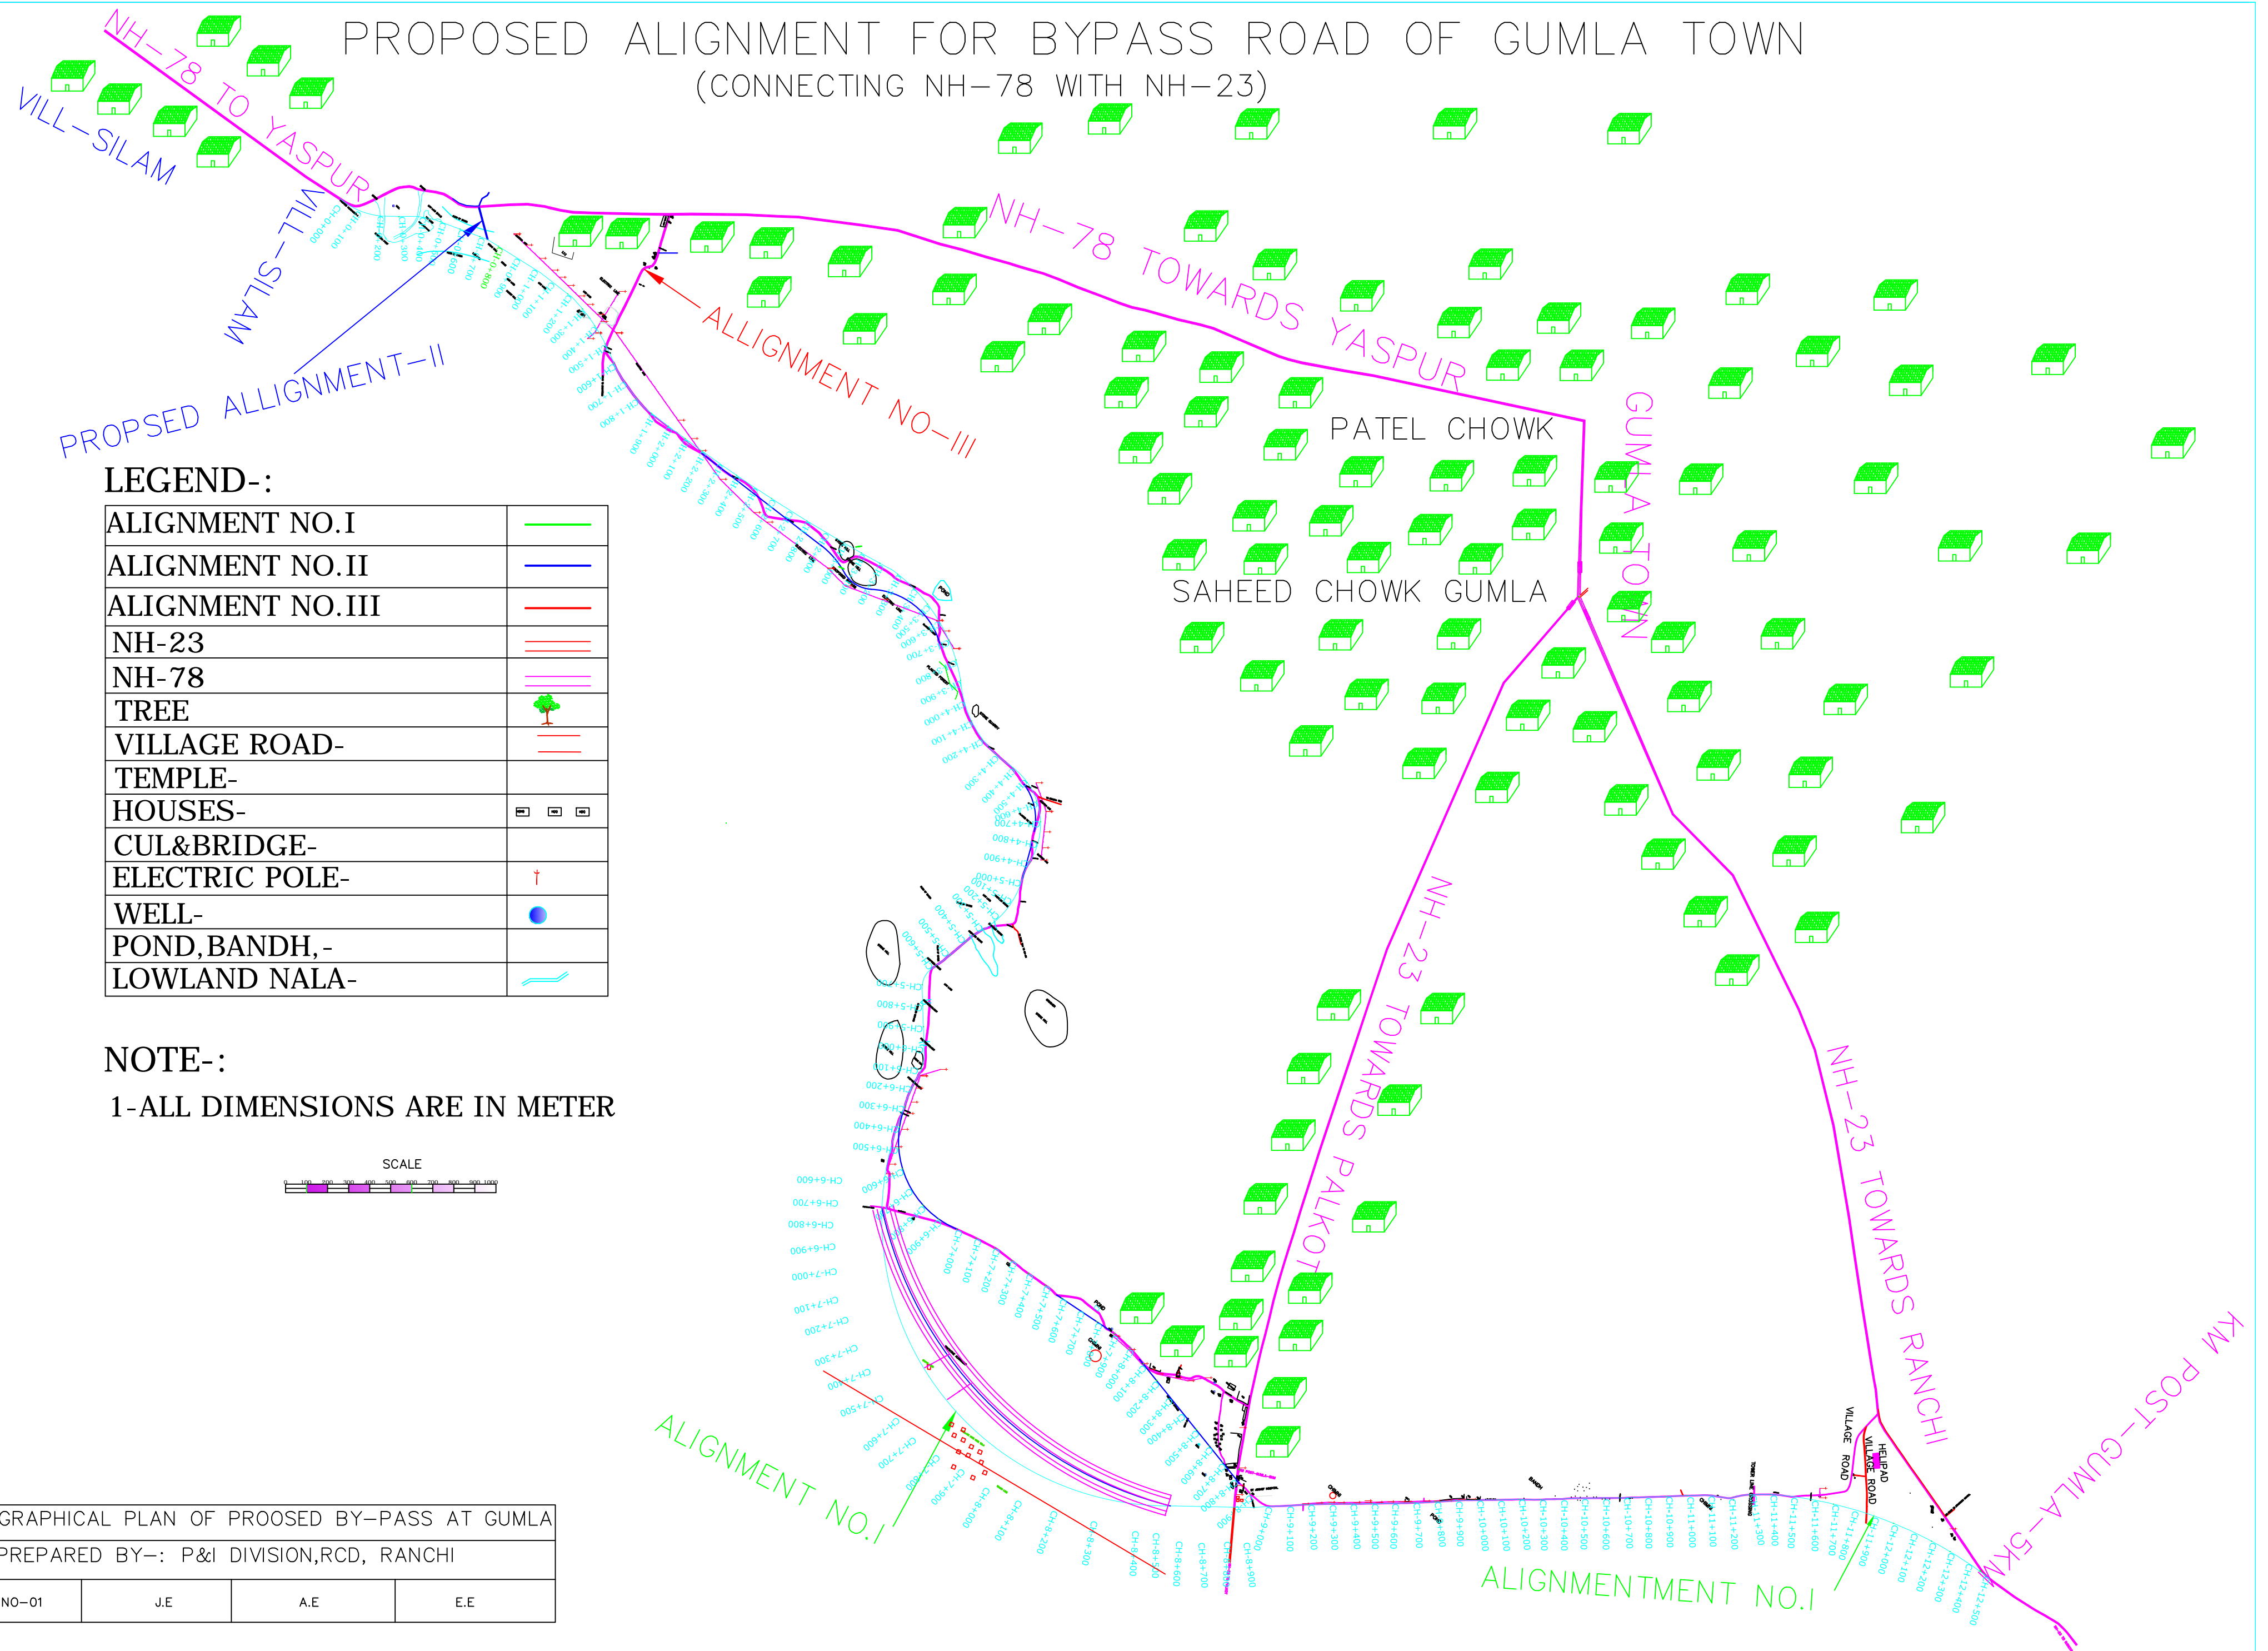


LEGEND:-

| | |
|------------------|--|
| ALIGNMENT NO.I | |
| ALIGNMENT NO.II | |
| ALIGNMENT NO.III | |
| NH-23 | |
| NH-78 | |
| TREE | |
| VILLAGE ROAD- | |
| TEMPLE- | |
| HOUSES- | |
| CUL&BRIDGE- | |
| ELECTRIC POLE- | |
| WELL- | |
| POND, BANDH, - | |
| LOWLAND NALA- | |

NOTE:-

1-ALL DIMENSIONS ARE IN METER

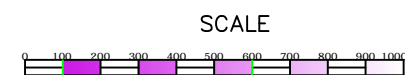

| | | | |
|---|-----|-----|-----|
| TOPOGRAPHICAL PLAN OF PROPOSED BY-PASS AT GUMLA | | | |
| PREPARED BY:- P&I DIVISION,RCD, RANCHI | | | |
| DWG NO-01 | J.E | A.E | E.E |