



Map Showing Laying of OFC, in favor of Reliance Jio Department
for Permission of Hyderabad Division.

Toposheet : 56 K/11

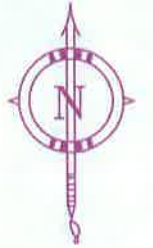

Scale : 1:5000

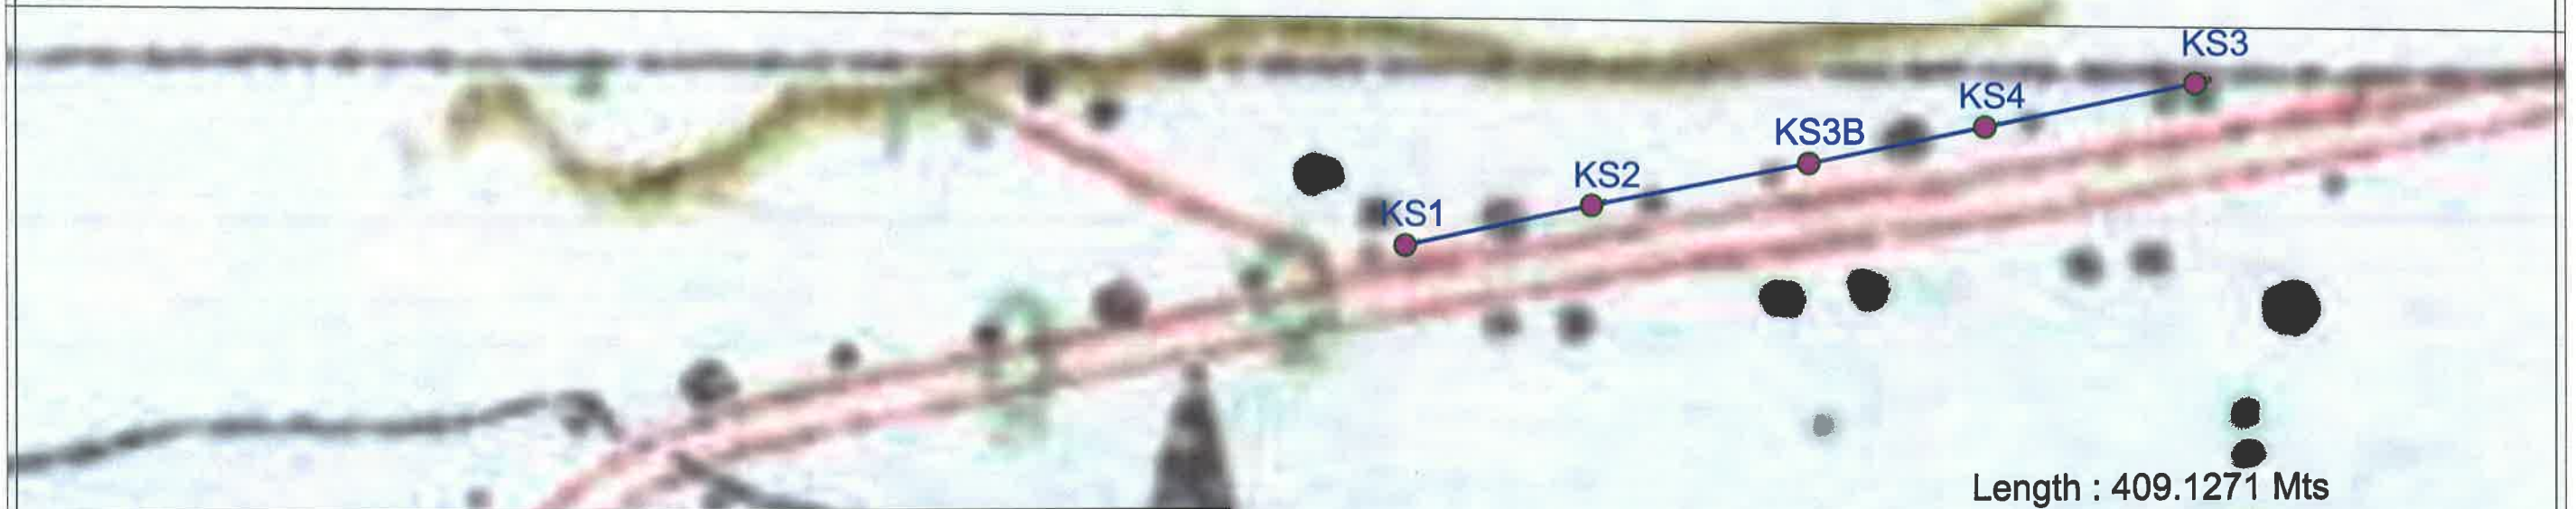

Co-ordinates for Laying of OFC near Compartment no.247 in Hyderabad Division

Sl.No.	Point	Co-ordinates				Ortho Height
		X-Axis	Y-Axis	Latitude	Longitude	
1	KS1	246857.4298	1936454.893	17.49999505	78.61596073	522.6045
2	KS2	246952.0319	1936474.758	17.50018518	78.61684877	519.8396
3	KS4	247151.5183	1936514.202	17.50056401	78.61872166	514.9369
4	KS3B	247062.0753	1936495.773	17.50038745	78.61788201	514.5488
5	KS3	247258.392	1936536.169	17.5007745	78.61972496	514.521

Length : 409.1271 Mts

Legend
 DGPS Survey Points
 Mining area

