


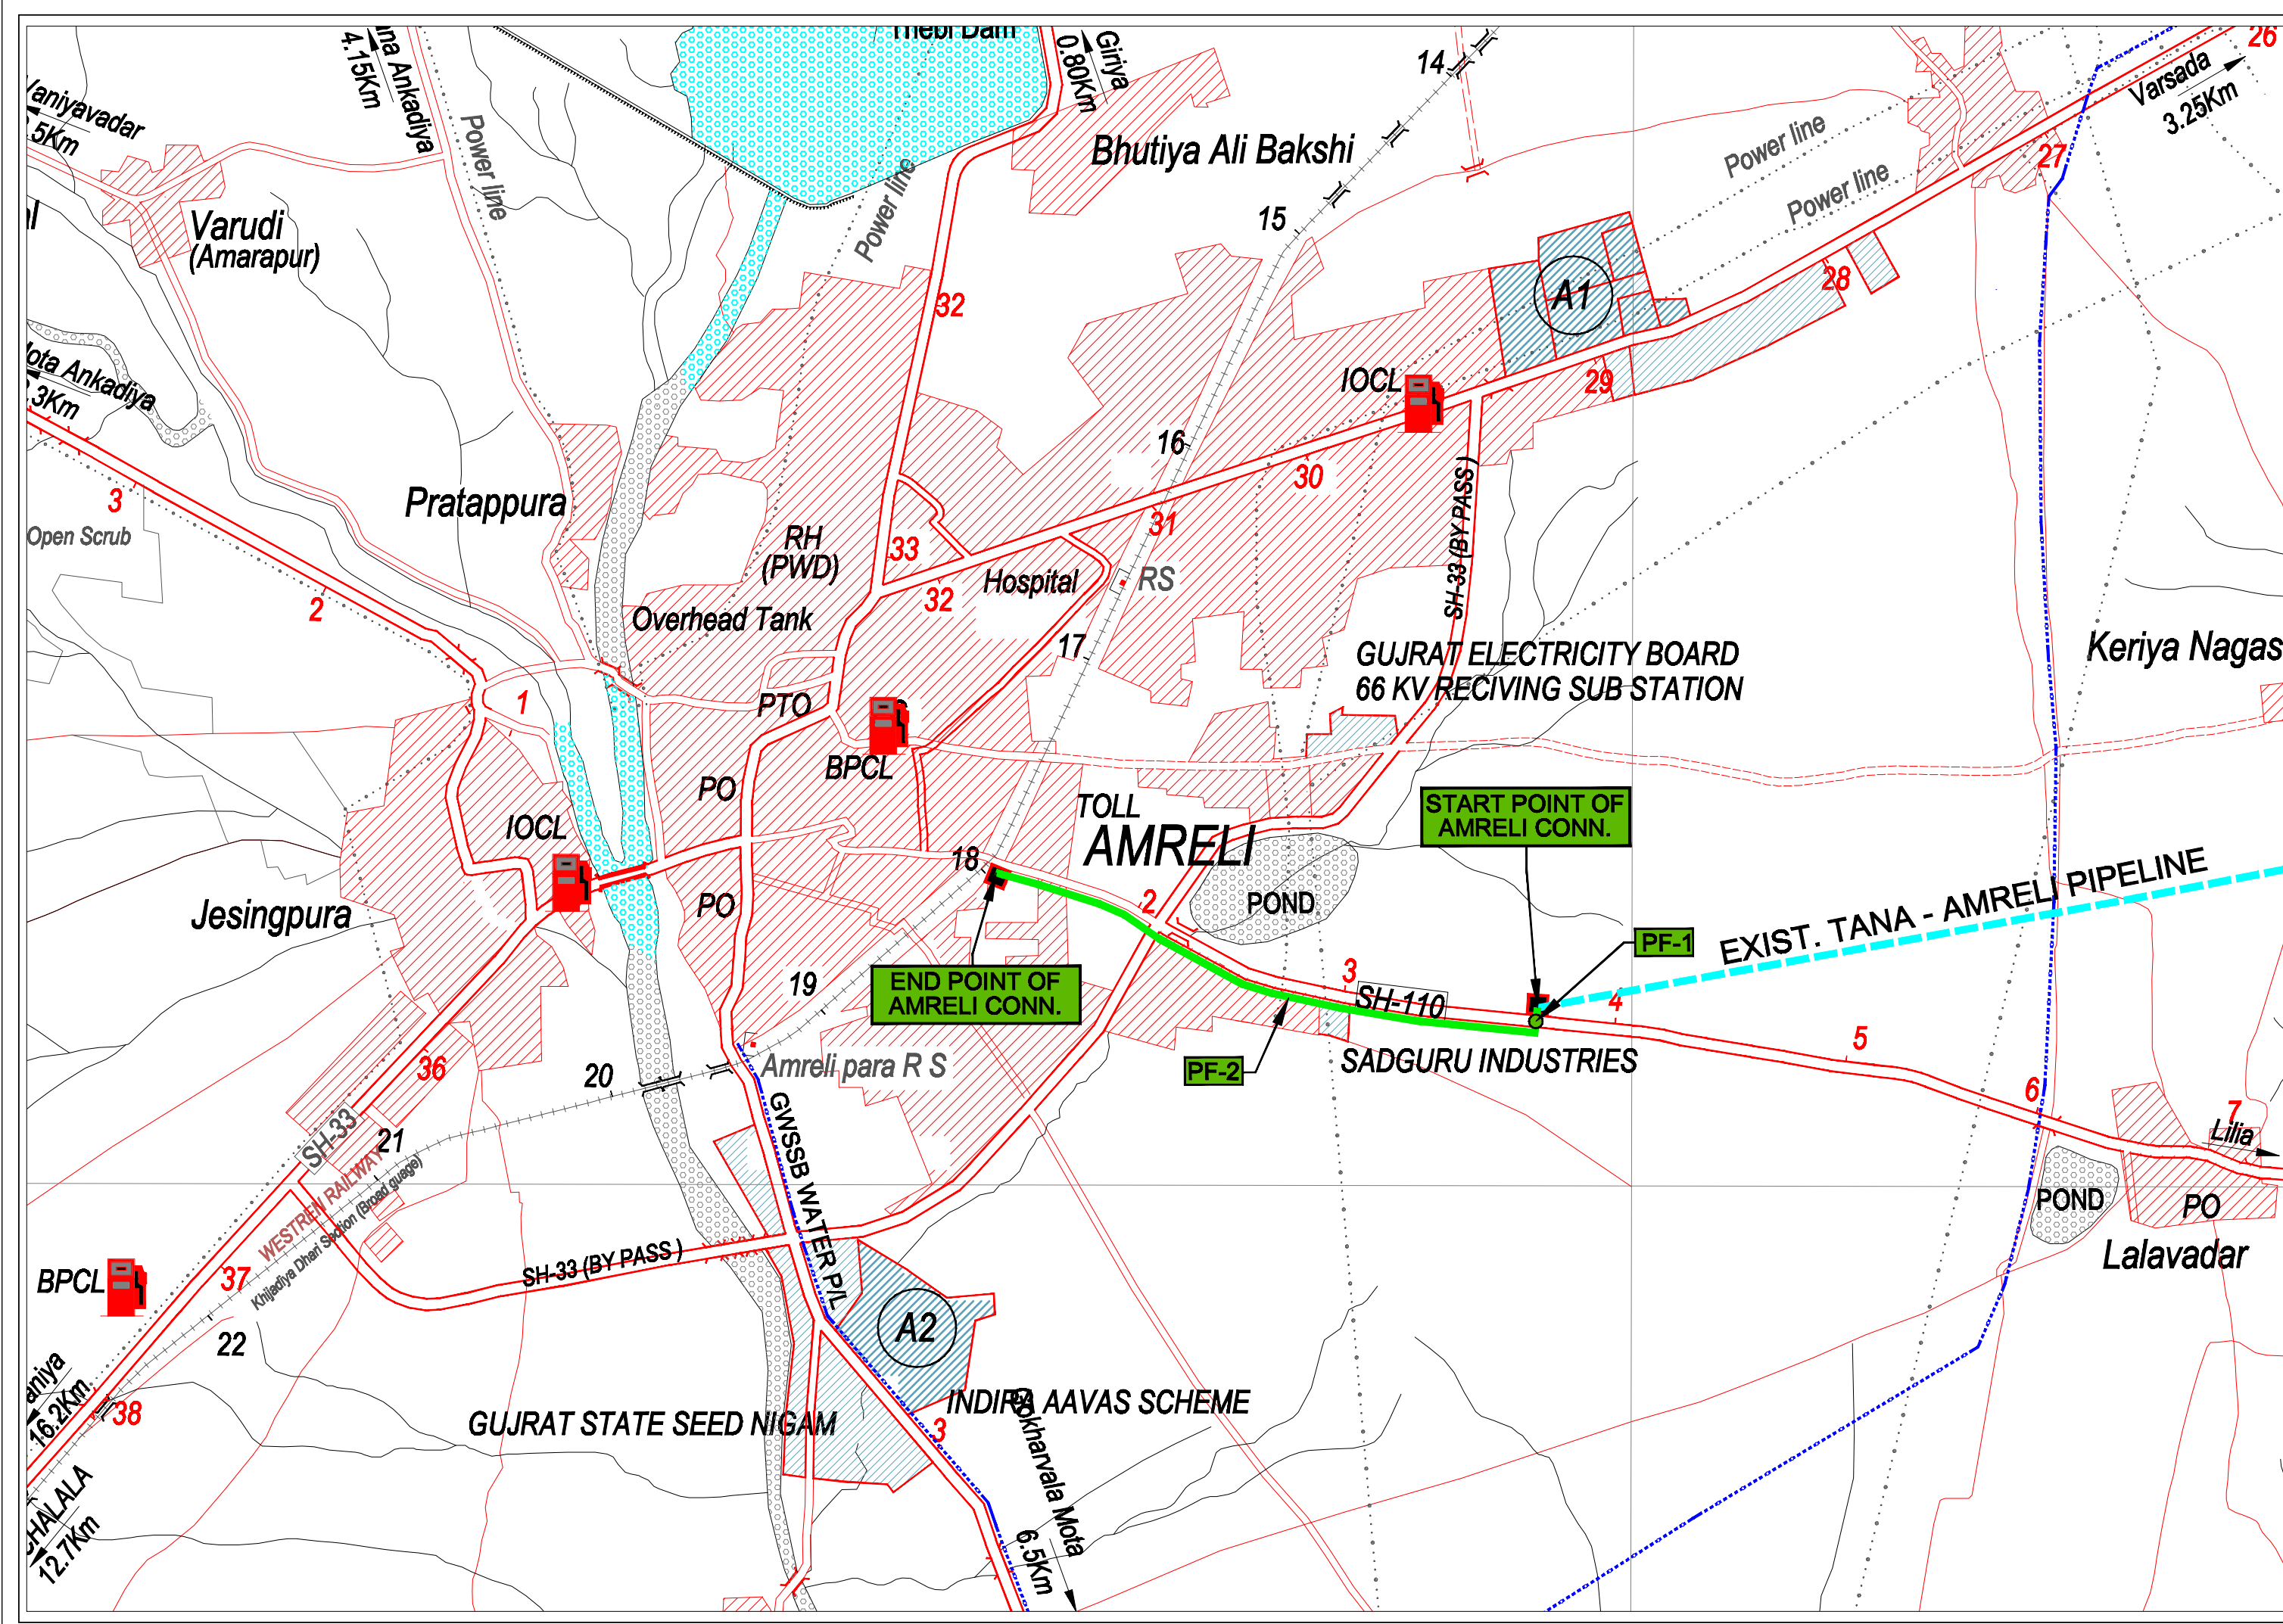

LEGEND

Roads: NH/SH; metalled with bridge & embankment; unmetalled.

Cart-track, Pack-track, Footpath.

Streams: defined; undefined. Canal with aqueduct & distance stone.

Dams: masonry or rock-filled; earthwork. Weir.

River: dry with water channel; with island & rocks. Tidal river.

Wells: lined; unlined. Tube-well. Spring. Tanks: perennial; dry.

Embankments: road or rail. Cutting. Quarry. Broken ground.

Railways: broad gauge; double single with station & dist. stone; construction; other.

Contours with value. Sheet rock. Rocky ground. Boulders.

Towns or Villages: inhabited; deserted. Fort.

Huts: permanent; temporary. Watch tower; Brick kiln. Graves.

Temple, Chhatra, Church, Mosque, Idgah, Tomb.

Hospital, Dispensary, Veterinary hospital, Police station.

Trees: Palm; Palmyra; Ordinary; Surveyed. Grass. Scrub.


Boundary: state; district; taluk; Village.

Village trijunction. Reserved forest. Cultivation limit.

Main Power line. Power line.

Heights, triangulated; station; point. Spot elevation. Bench-mark. GPS.

PF NO	NAME OF PIPELINE	LATITUDE	LONGITUDE
PF-1		21°35'28.72"N	71°14'43.08"E
START POINT OF PF-2	AMRELI CONNECTIVITY	21°35'26.28"N	71°14'43.08"E
END POINT OF PF-2		21°35'39.35"N	71°13'48.44"E

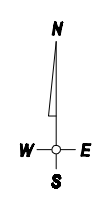

INDEX

PIPELINE IN PF AREA

STATE HIGHWAY

PF CROSSING BY PROPOSED P/L

00	20.09.16	ISSUED FOR APPROVAL	Nikum	V.Meshe		
No	DATE	REVISIONS	BY	CHKD	APPD	PROJ ENGR
CLIENT	GUJARAT GAS LIMITED AHMEDABAD, GUJARAT					
SURVEY CONSULTANTS	SECON PRIVATE LIMITED PLOT-147, 7B ROAD, EXPORT PROMOTION INDUSTRIAL PARK (EPIP) WHITEFIELD, BANGALORE - 66 PHONE - (080) 5119 7778 & 5115 7235					
TITLE	DETAILED ENGINEERING ROUTE MAP FOR CITY GAS DISTRIBUTION NETWORK FOR AMRELI					
SCALE	DRAWING NO					REV
1:25,000	SECON/GGL/AMRELI CONNECTIVITY/RM-01					00