


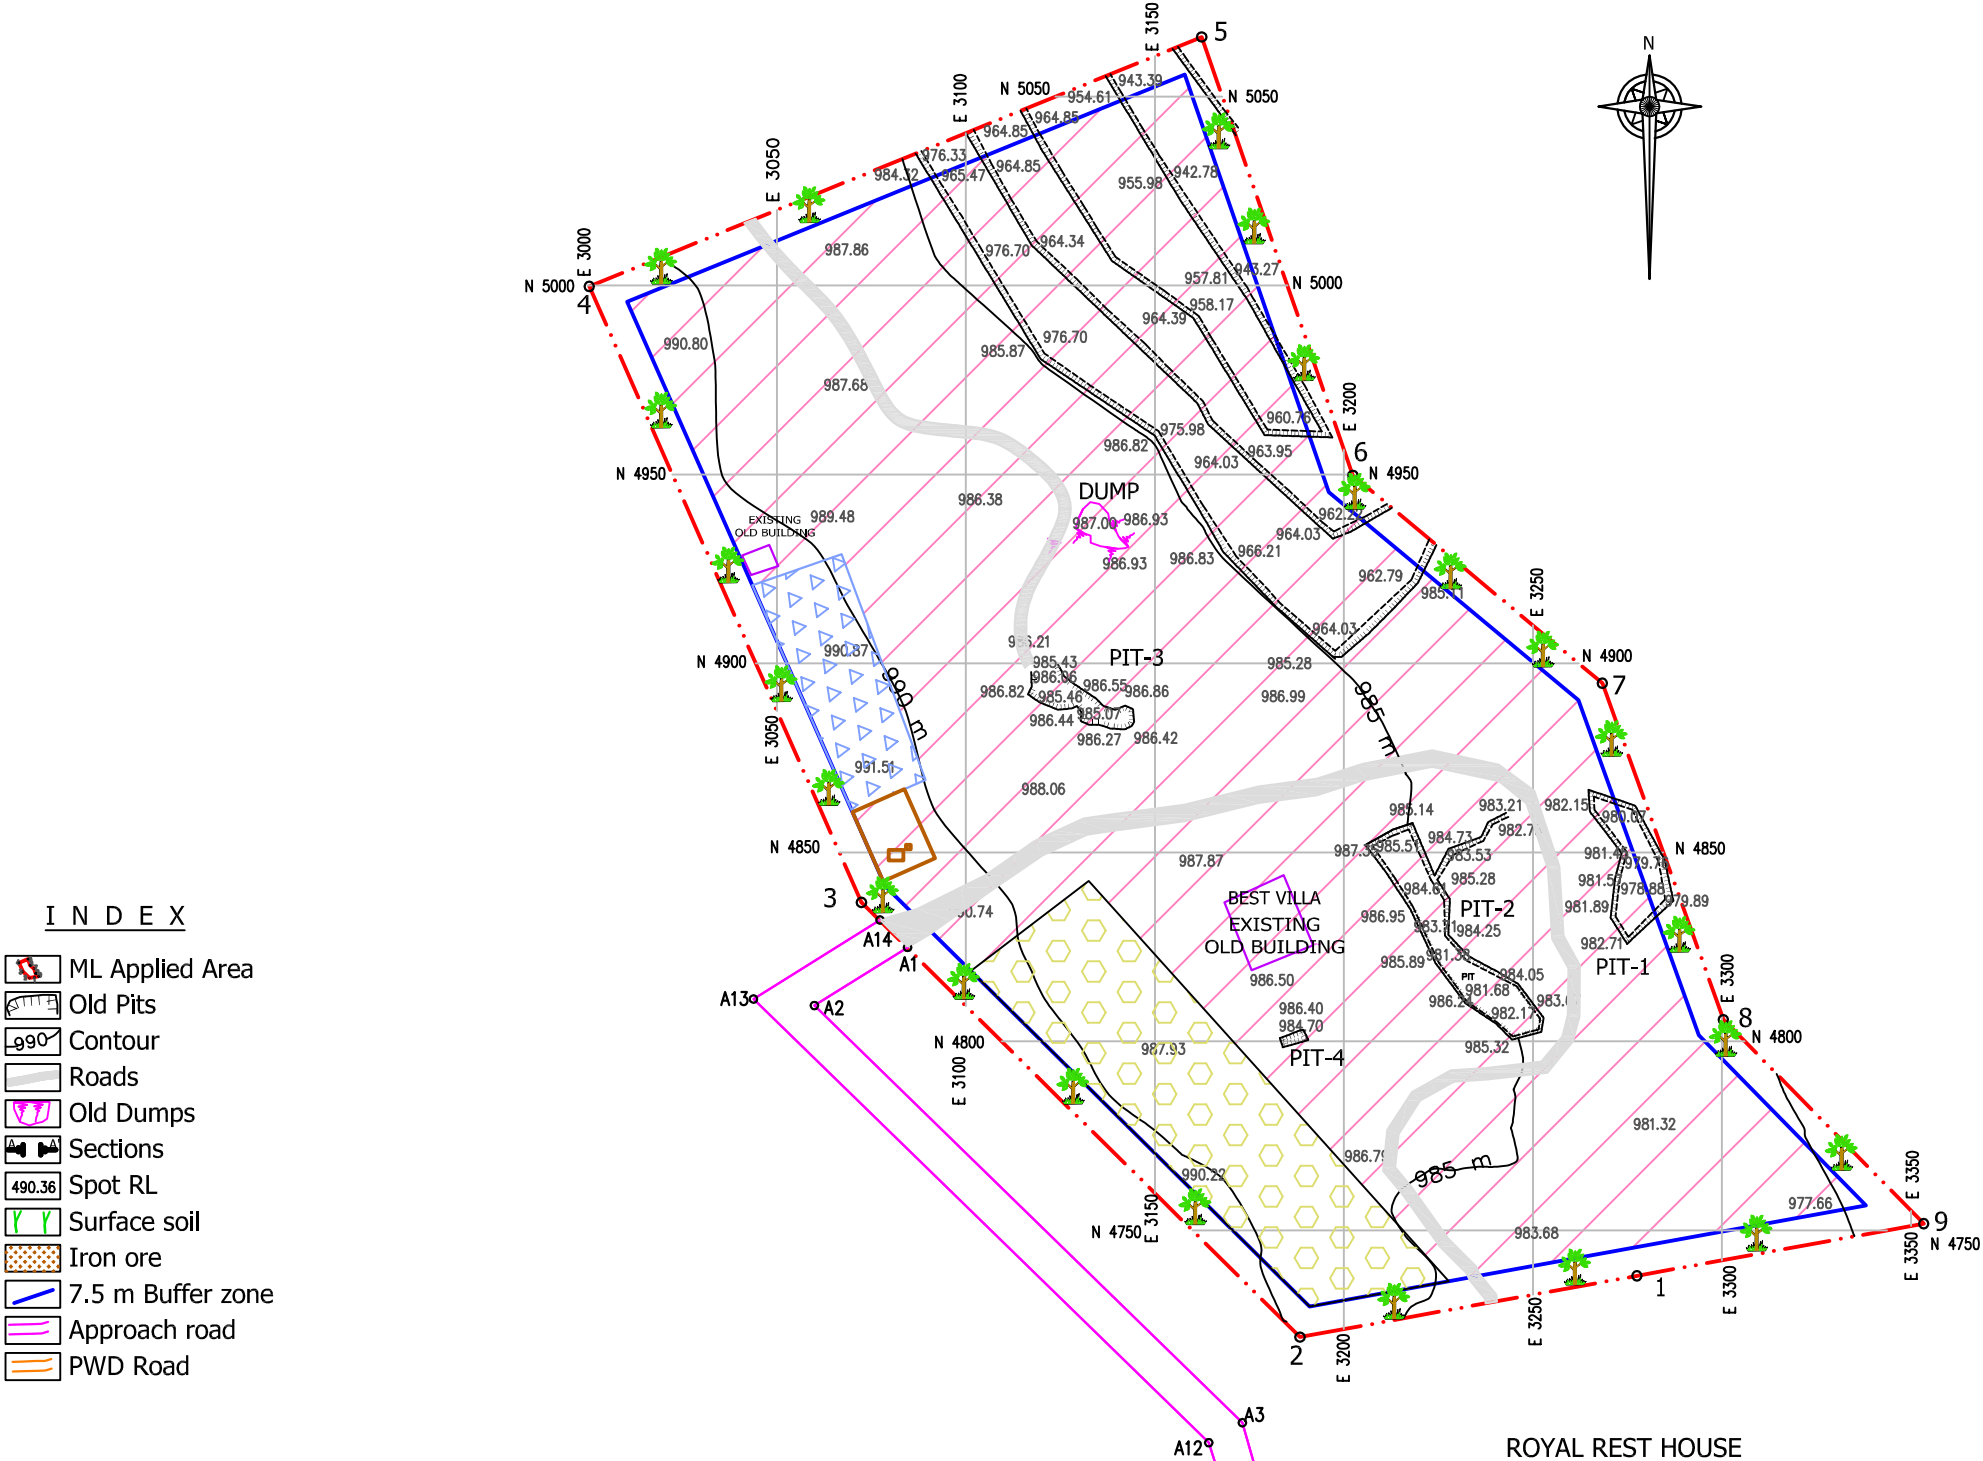

I N D E X

- ML Applied Area
- Old Pits
- Contour
- Roads
- Old Dumps
- Sections
- Spot RL
- Surface soil
- Iron ore
- 7.5 m Buffer zone
- Approach road
- PWD Road

ROYAL REST HOUSE

RAMGAD

GPS READINGS OF ML APPLIED AREA BOUNDARY POINTS		
BP No	LATITUDE	LONGITUDE
1	N15° 08' 10.7"	E76° 27' 32.2"
2	N15° 08' 10.2"	E76° 27' 29.2"
3	N15° 08' 13.9"	E76° 27' 25.3"
4	N15° 08' 19.2"	E76° 27' 23.0"
5	N15° 08' 21.4"	E76° 27' 28.4"
6	N15° 08' 17.6"	E76° 27' 29.7"
7	N15° 08' 15.8"	E76° 27' 31.9"
8	N15° 08' 12.9"	E76° 27' 33.0"
9	N15° 08' 11.1"	E76° 27' 34.7"
NOTE : MAP DATUM WGS 84		

GPS READINGS OF APPROACH ROAD		
BP No	LATITUDE	LONGITUDE
	N15° 08' 13.5"	E76° 27' 25.7"
	N15° 08' 13.0"	E76° 27' 24.9"
	N15° 08' 09.4"	E76° 27' 28.7"
	N15° 08' 08.9"	E76° 27' 28.8"
	N15° 08' 08.4"	E76° 27' 28.8"
	N15° 08' 08.2"	E76° 27' 28.6"
	N15° 08' 05.8"	E76° 27' 22.8"
	N15° 08' 06.1"	E76° 27' 22.7"
	N15° 08' 08.4"	E76° 27' 28.4"
	N15° 08' 08.5"	E76° 27' 28.5"
	N15° 08' 08.8"	E76° 27' 28.5"
	N15° 08' 09.3"	E76° 27' 28.4"
	N15° 08' 13.1"	E76° 27' 24.4"
	N15° 08' 13.8"	E76° 27' 25.5"
NOTE : MAP DATUM WGS 84		

LAND USE		
	AREA FOR MINING	4.274 Ha
	AREA FOR ROADS	0.175 Ha
	AREA FOR DUMPING	0.500 Ha
	AREA FOR 7.5 M SAFETY BARRIER/PLANTATION	0.772 Ha
	AREA FOR MINERAL STOCK	0.149 Ha
	AREA FOR OFFICE/REST SHELTER	0.030 Ha
	TOTAL ML AREA	5.590 Ha
	AREA REQUIRED FOR APPROACH ROAD	0.450 Ha
	TOTAL FOREST AREA	6.350 Ha

PLATE NO 4

TITLE	LAND USE PLAN
PROJECT	RAMGHAD IRONORE MINE RM BLOCK RESERVE FOREST, SANDUR RANGE, BELLARY DISTRICT, KARNATAKA STATE.
APPLICANT	SRI. D. RAMESH BELLARY
EXTENT	M .L. AREA + APPROACH ROAD AREA = TOTAL AREA 5.90 Hect +0.45 Hect =6.35 Hect
SCALE :- 1:2000 R.F	DATE OF SURVEY : 10-07-2015
 PLOT No.7B, 6 th CROSS, RIGHT SIDE SIR M.V.NAGAR, KAPPAGAL ROAD, BELLARY Contact : 9483384423-27 E Mail : smartssall@gmail.com	