


77 07'00.00"

25 05'00.00"

25 05'00 00"

SCALE - 1 CM. = 60 M.

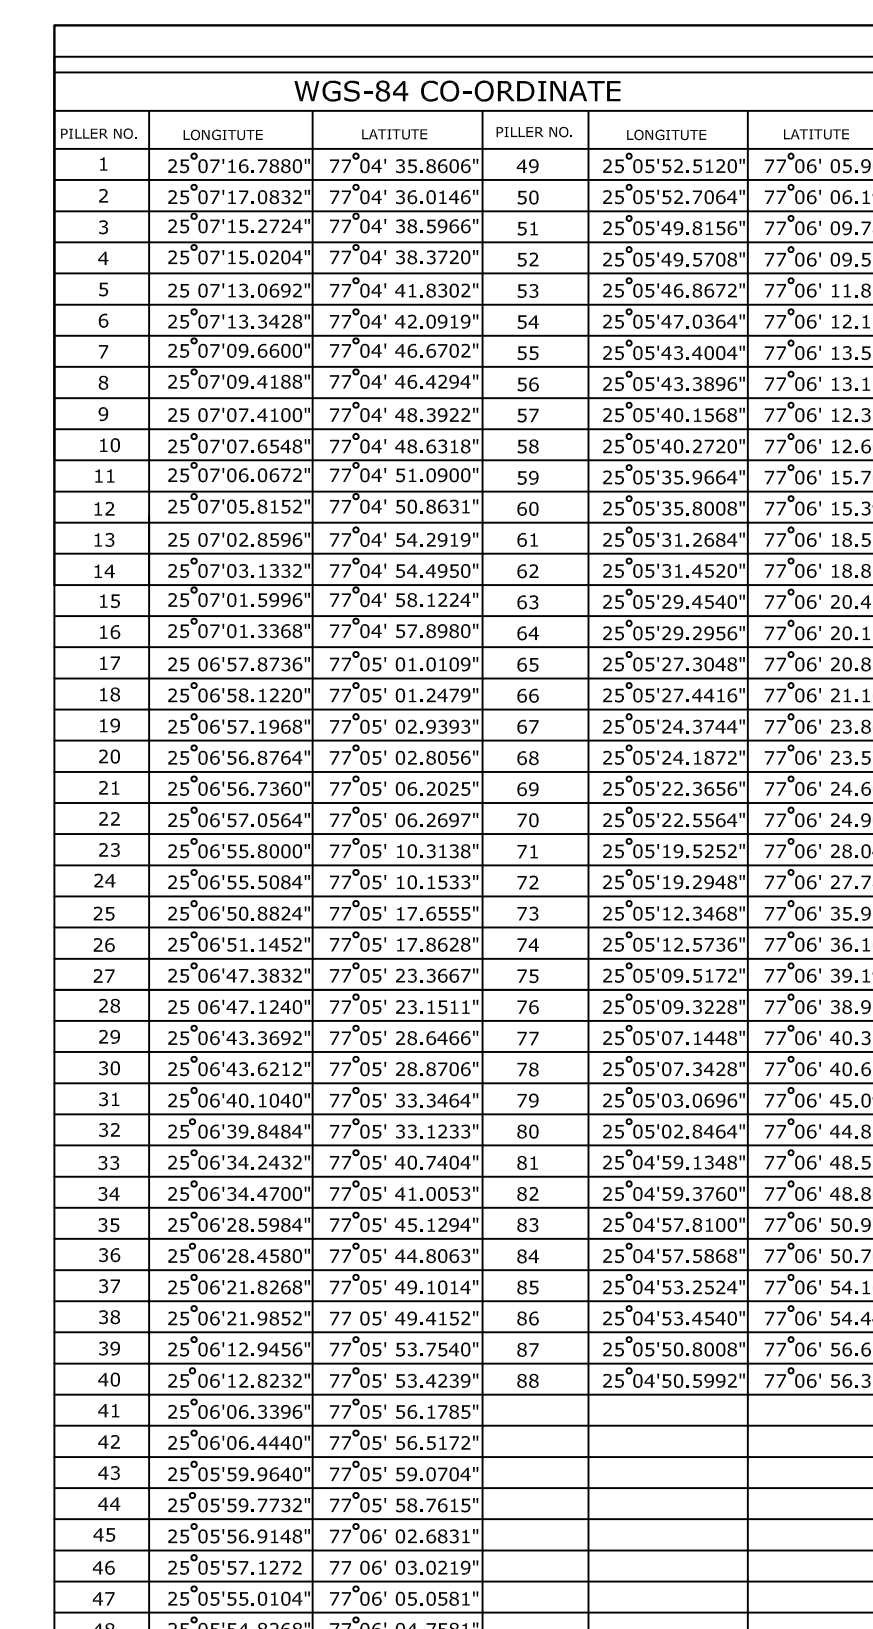

FOREST KHASARA DETAIL IN PROPOSED ROAD							
S.NO.	KHASARA NO.	START CH.	END CH.	DISTANCE	WIDTH	AREA (Sq.M.)	VILLAGE
1	160	440	570	130	10	1300	RANIPURA
2	159	570	580	10	10	100	
3	165	580	1030	450	10	4500	
4	166	1030	1200	170	10	1700	
5	167	1200	1360	160	10	1600	
6	168	1360	1825	465	10	4650	
7	169	1825	1915	90	10	900	
8	245	1915	2365	450	10	4500	
9	233	2365	2495	130	10	1300	
10	171	2495	2505	10	10	100	
11	172	2505	2895	390	10	3900	
12	173	2895	3230	335	10	3350	
13	174	3230	3735	505	10	5050	
14	6	3735	4365	630	10	6300	ISHATORI
15	18	4365	4375	10	10	100	
16	11	4375	4870	495	10	4950	
17	10	4870	5335	465	10	4650	
18	17	5335	5645	310	10	3100	
19	18	5645	5650	5	10	50	
20	20	5650	5920	270	10	2700	
21	21	5920	5935	15	10	150	
22	22	5935	6000	65	10	650	
23	30	6000	6625	625	10	6250	
24	31/49	6625	6650	25	10	250	

TOTAL -62100

ROAD
A- ROAD STARTING POINT AT DIKWANI CH-0/0
B-FOREST BOUNDRY START AT CH-440
C-FOREST BOUNDRY END AT CH-6650
D-ROAD END POINT AT VILLAGE GADAR CH-6650

INDEX	
PERTICULAR	SYMBOL
PROPOSED ROAD	
KHASARA MAP(KANIPURA)	
KHASARA MAP(ISHATORE)	
KHASARA MAP(GADAR)	
KHASARA NO.	30
ROAD UNDER NONE FOREST	
ROAD UNDER FOREST	
ROAD CH.	 CH. 006
ROAD PILLAR	 30

10.0 M, WIDE ROAD

EXECUTIVE ENGINEER
PWD DIV. SHAHABAD

77 07'00.00"