


NAME OF WORK : RE DIVERSION AND CHANGE IN LAND USE OF 7.53 HA FOREST LAND FOR 220 KV TRANSMISSION LINE WORK OF UPPER BHADRA PROJECT, PACKAGE-1 FROM DIVERTED FOREST LAND OF UPPER TUNGA PROJECT

Kanagalakoppa Village under Mandagadde Range of Shivamogga Division

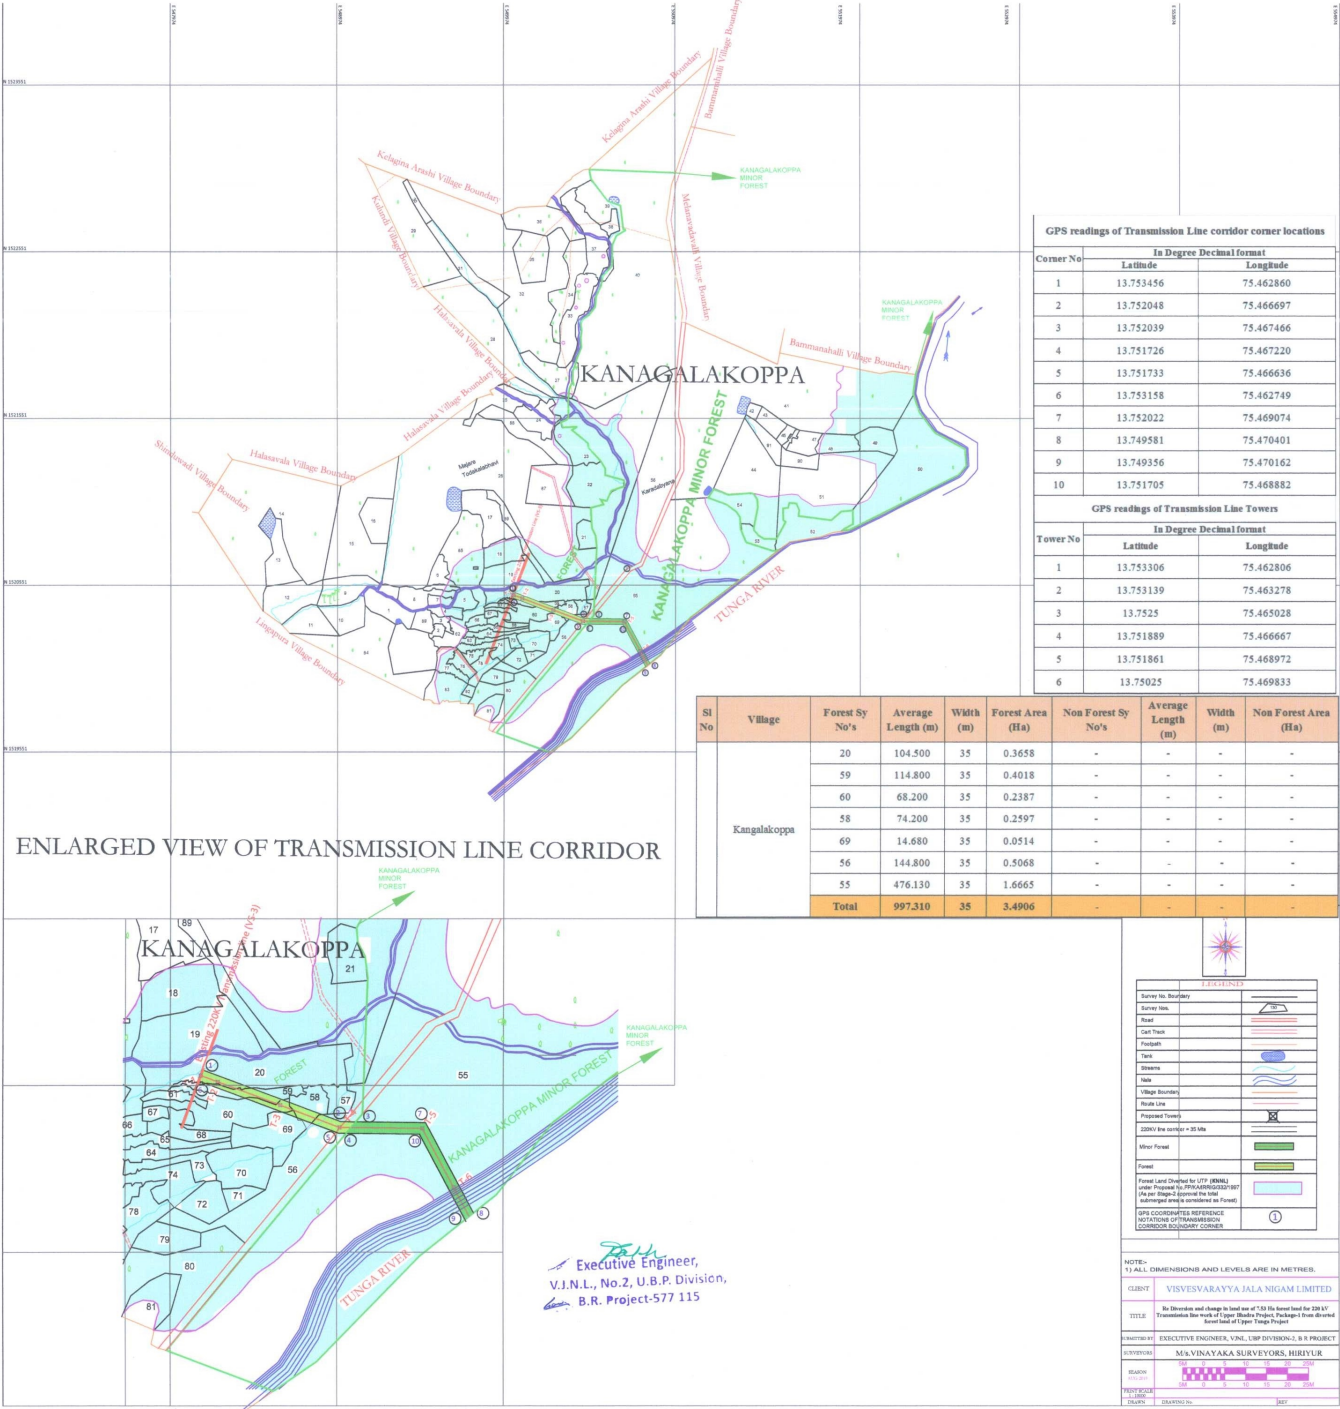

GPS readings of Transmission Line corridor corner locations		
Corner No	In Degree Decimal format	
	Latitude	Longitude
1	13.753456	75.462860
2	13.752048	75.466697
3	13.752039	75.467466
4	13.751726	75.467220
5	13.751733	75.466636
6	13.753158	75.462749
7	13.752022	75.469074
8	13.749581	75.470401
9	13.749356	75.470162
10	13.751705	75.468882

GPS readings of Transmission Line Towers		
Tower No	In Degree Decimal format	
	Latitude	Longitude
1	13.753306	75.462806
2	13.753139	75.463278
3	13.7525	75.465028
4	13.751889	75.466667
5	13.751861	75.468972
6	13.75025	75.469833

Sl No	Village	Forest Sy No's	Average Length (m)	Width (m)	Forest Area (Ha)	Non Forest Sy No's	Average Length (m)	Width (m)	Non Forest Area (Ha)
Kanagalakoppa		20	104.500	35	0.3658	-	-	-	-
		59	114.800	35	0.4018	-	-	-	-
		60	68.200	35	0.2387	-	-	-	-
		58	74.200	35	0.2597	-	-	-	-
		69	14.680	35	0.0514	-	-	-	-
		56	144.800	35	0.5068	-	-	-	-
		55	476.130	35	1.6665	-	-	-	-
		Total	997.310	35	3.4906	-	-	-	-

Survey No. Boundary	
Minor Forest	
Forest	

NOTE: 1) ALL DIMENSIONS AND LEVELS ARE IN METRE.


TITLE: Re diversion and change in land use of 7.53 Ha forest land for 220 KV Transmission line work of Upper Bhadra Project, Package-1 from diverted forest land of Upper Tunga Project

PROJECT NO: EXECUTIVE ENGINEER, V.J.N.L., U.B.P. DIVISION, B.R. PROJECT




