


GEO REFERENCE MAP SHOWING SITE CO-ORDINATES OF LAND PARCEL IDENTIFIED FOR COMPENSATORY AFFORESTATION

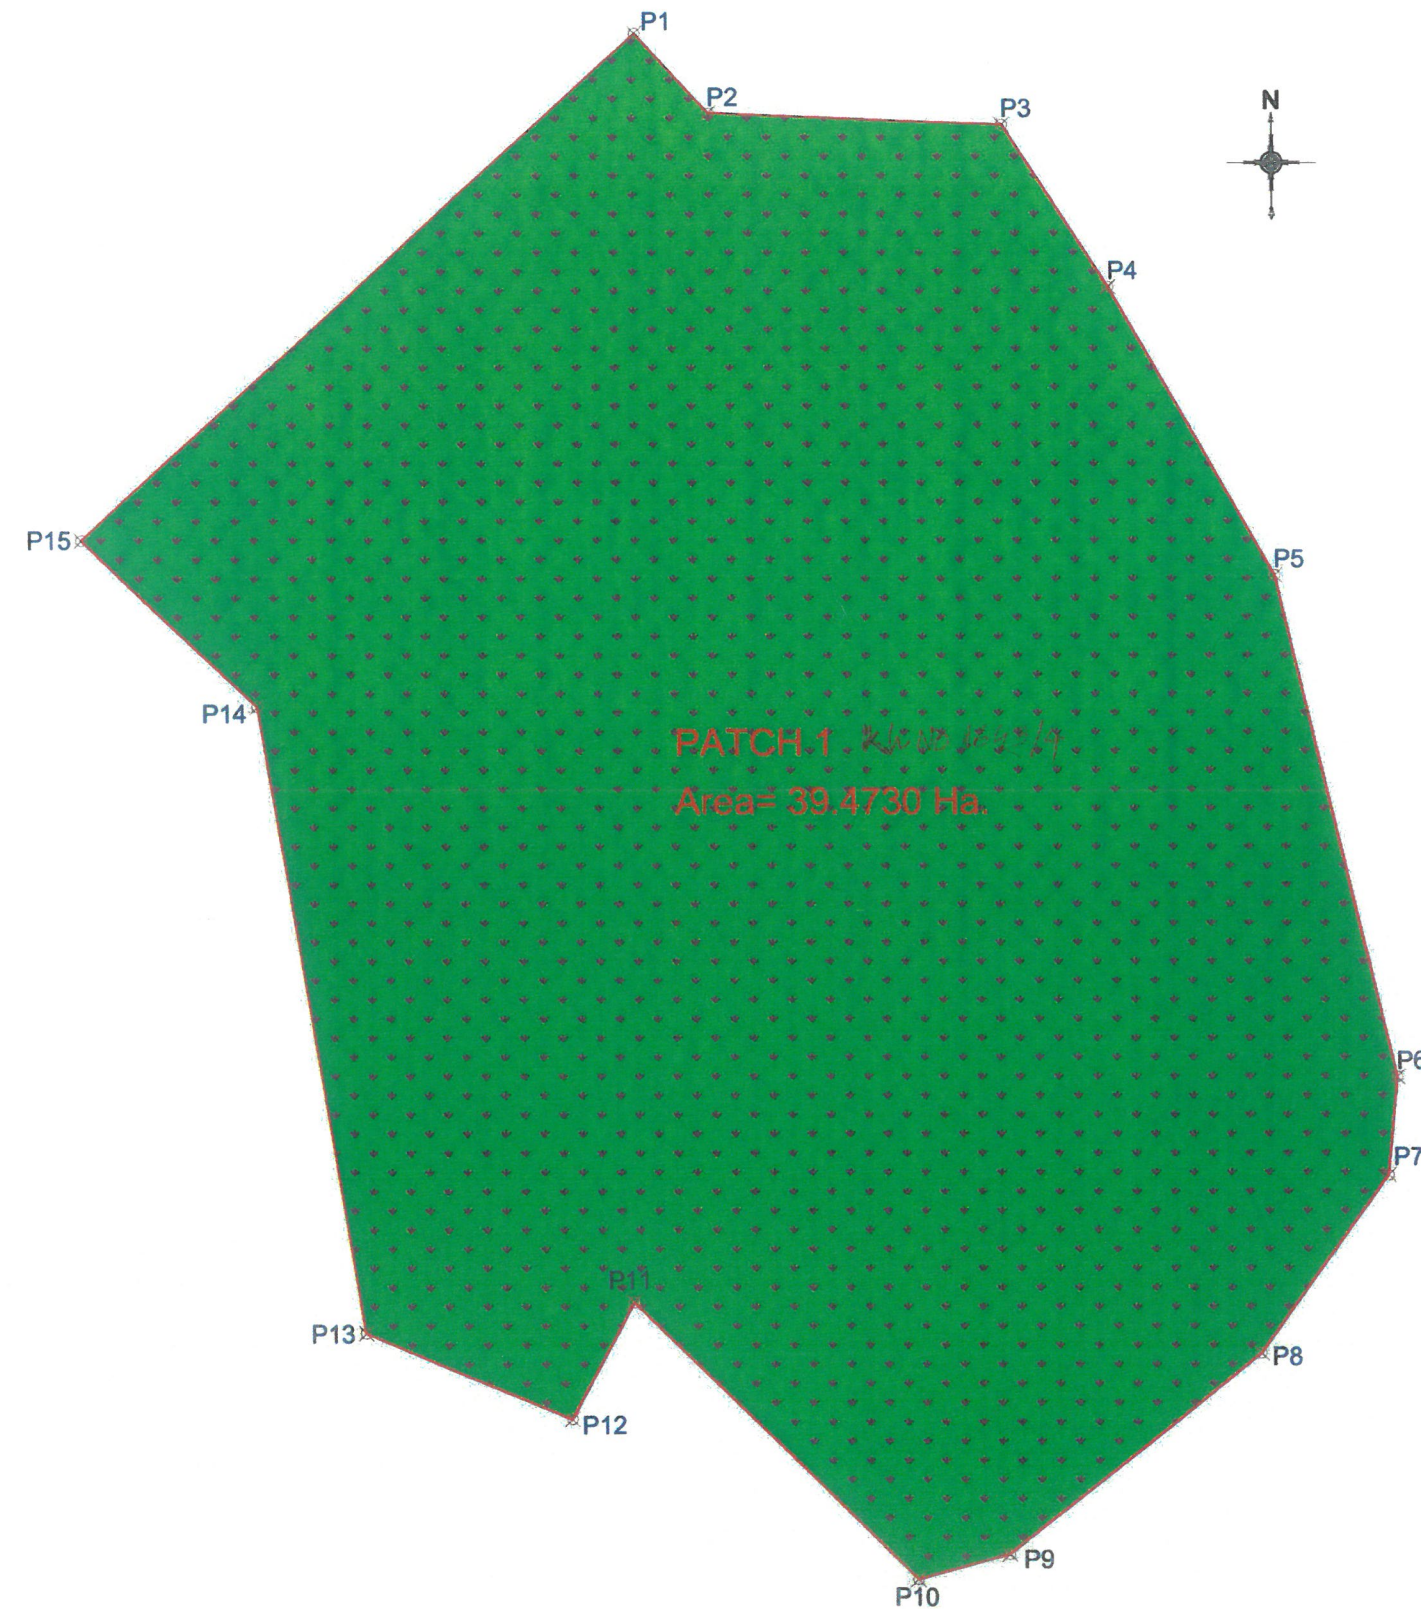

SURVEY POINTS COORDINATES				
Patch No.	Point ID	Co-Ordinates of CA Land (WGS-84)		Area (Ha.)
		Easting	Northing	
Village- Kodwa PATCH 1 Kw No. 1643/4	P1	605757.544	2415983.254	39.4730
	P2	605797.765	2415939.034	
	P3	605960.717	2415932.669	
	P4	606018.584	2415843.058	
	P5	606110.530	2415683.584	
	P6	606177.485	2415405.643	
	P7	606172.274	2415351.281	
	P8	606100.846	2415252.998	
	P9	605960.619	2415142.233	
	P10	605909.326	2415128.293	
	P11	605751.913	2415281.284	
	P12	605716.869	2415216.919	
	P13	605602.393	2415264.376	
	P14	605544.504	2415611.138	
	P15	605447.665	2415703.058	

वन मण्डलाधिकारी
बलौदाबाजार वन मण्डल बलौदाबाजार


उप वनमण्डलाधिकारी
बलौदाबाजार वन मण्डल बलौदाबाजार

LEGEND

	Proposed Land For CA		Forest Boundary Survey Point
	Range: Baloda Bazar		Division: Baloda Bazar


REV.	DATE	DESCRIPTION	Authority	Design Consultants	Project	DRAWN BY	SUMAN	CA LAND DGPS MAP	Title: FOREST GEO REFERENCE MAP (Village- Kodwa)		
R0	06-06-2023	GEO REFERENCE MAP FOR CA LAND	National Highways Authority of India (Ministry of Road Transport & Highways)	Transys Consulting Pvt. Ltd. Accrete Consulting Engineers Pvt. Ltd. 12th Floor, JMD Regent Square, MG Road, Gurgaon - 122002. e-mail - info@transysconsulting.co.in, web - www.transys.in	Bharatmala Pariyojna: Lot-3/Chhattisgarh/Package-I Consultancy Services for preparation of DPR for development of Economic Corridors, Inter Corridors, Feeder Routes to improve the efficiency of freight movement in India under Bharatmala Pariyojna	DESIGNED BY	SANDEEP		Size	Scale	Drg. No
						CHECKED BY	KSN REDDY		A3	1:4000	UP-FP-CA-DGPS-01
						APPROVED BY	BHUPENDRA				Rev: R0

GEO REFERENCE MAP SHOWING SITE CO-ORDINATES OF LAND PARCEL IDENTIFIED FOR COMPENSATORY AFFORESTATION

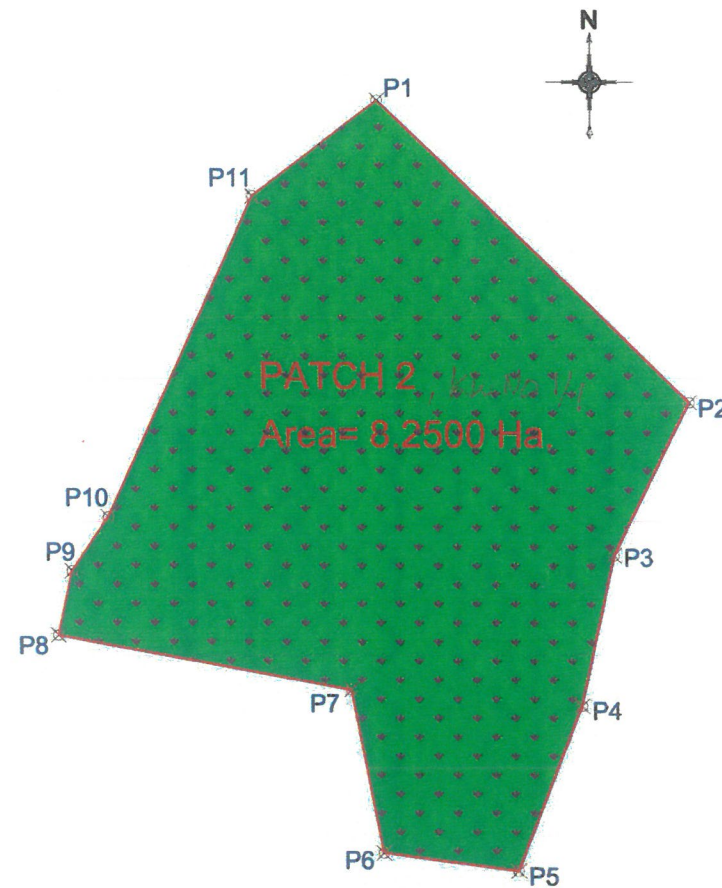

SURVEY POINTS COORDINATES				
Patch No.	Point ID	Co-Ordinates of CA Land (WGS-84)		Area (Ha.)
		Easting	Northing	
Village- Kosmunda 1				
PATCH 2 Kh No. 1/1	P1	605880.151	2410474.197	8.2500
	P2	606053.556	2410306.399	
	P3	606010.968	2410221.148	
	P4	605992.911	2410137.359	
	P5	605957.156	2410045.174	
	P6	605882.764	2410055.057	
	P7	605864.863	2410146.096	
	P8	605699.970	2410176.011	
	P9	605707.665	2410211.834	
	P10	605728.211	2410241.838	
	P11	605809.931	2410420.645	

SURVEY POINTS COORDINATES				
Patch No.	Point ID	Co-Ordinates of CA Land (WGS-84)		Area (Ha.)
		Easting	Northing	
Village- Kosmunda 2				
PATCH 3 Kh No. 1040/11K/1	P1	606939.797	2408328.285	2.0000
	P2	607012.881	2408305.124	
	P3	607026.313	2408283.837	
	P4	607023.839	2408257.440	
	P5	606981.944	2408137.313	
	P6	606951.803	2408142.379	
	P7	606946.316	2408127.574	
	P8	606864.139	2408138.550	
	P9	606907.276	2408248.521	

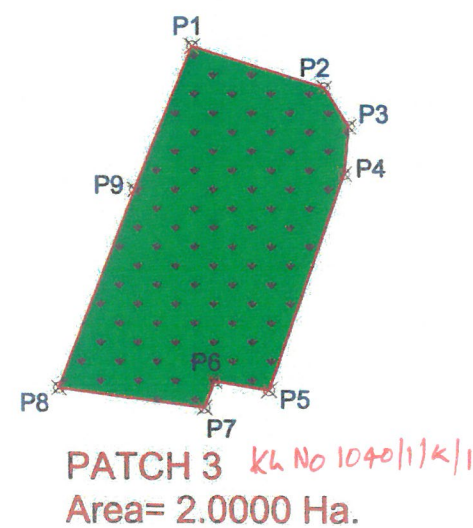

उप वनमण्डलाधिकारी
बलौदाबाजार वन मण्डल, बलौदाबाजार


वन मण्डलाधिकारी
बलौदाबाजार वनमण्डल बलौदाबाजार

LEGEND

	Proposed Land For CA		P00 Forest Boundary Survey Point
Range: Baloda Bazar		Division: Baloda Bazar	

REV.	DATE	DESCRIPTION	Authority:	Design Consultants:	Project:	DRAWN BY	CHECKED BY	APPROVED BY	CA LAND DGPS MAP	Title: FOREST GEO REFERENCE MAP (Village- Kosmunda)	Size	Scale	Drg. No	Rev.
R0	06-06-2023	GEO REFERENCE MAP FOR CA LAND	PROJECT DIRECTOR National Highway Authority of India (Ministry of Road Transport & Highways)	Transsys Consulting Pvt. Ltd. Accrete Consulting Engineers Pvt. Ltd. 12th Floor, JMD Regent Square, MG Road, Gurgaon - 122002 e-mail - info@transsysconsulting.co.in; web - www.transsys.in	Bharatmala Pariyojna: Lot-3/Chhattisgarh/Package-I Consultancy Services for preparation of DPR for development of Economic Corridors, Inter Corridors, Feeder Routes to improve the efficiency of freight movement in India under Bharatmala Pariyojna	SUMAN	SANDEEP	BHUPENDRA		UP-PP-CA-DGPS-02	A3	1:4000		R0

GEO REFERENCE MAP SHOWING SITE CO-ORDINATES OF LAND PARCEL IDENTIFIED FOR COMPENSATORY AFFORESTATION

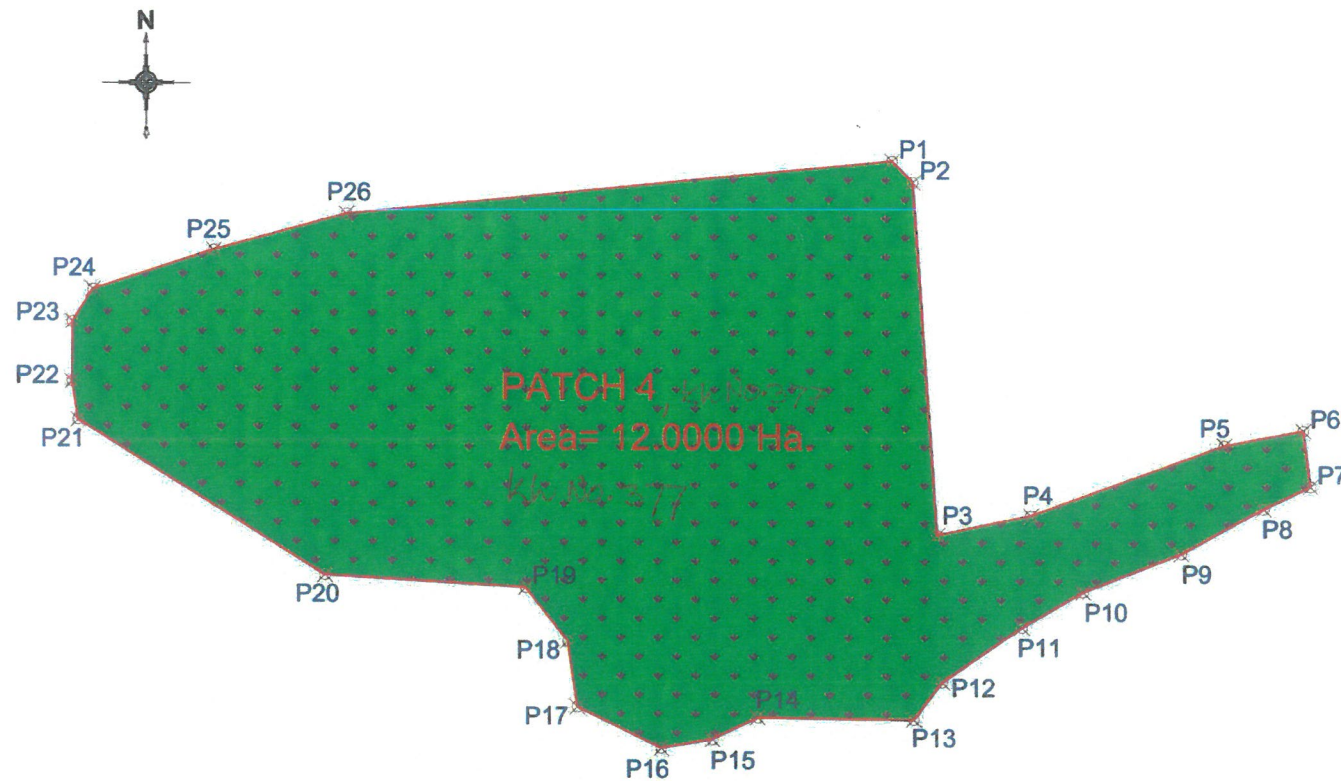

SURVEY POINTS COORDINATES				
Patch No.	Point ID	Co-Ordinates of CA Land (WGS-84)		Area (Ha.)
		Easting	Northing	
PATCH 4 K.L. No. 377	P1	600177.897	2410585.127	12.0000
	P2	600189.423	2410573.364	
	P3	600202.799	2410377.179	
	P4	600254.748	2410388.154	
	P5	600363.288	2410427.623	
	P6	600406.781	2410436.142	
	P7	600410.680	2410405.065	
	P8	600384.968	2410392.494	
	P9	600339.127	2410367.358	
	P10	600283.850	2410345.753	
	P11	600249.747	2410326.008	
	P12	600205.429	2410295.361	
	P13	600189.532	2410274.563	
	P14	600102.585	2410275.623	
	P15	600077.666	2410263.427	
	P16	600049.018	2410258.624	
	P17	600001.483	2410281.336	
	P18	599996.285	2410317.911	
	P19	599972.541	2410347.616	
	P20	599861.488	2410354.238	
	P21	599722.918	2410440.104	
	P22	599719.573	2410461.381	
	P23	599719.886	2410494.604	
	P24	599731.533	2410512.650	
	P25	599799.443	2410534.721	
	P26	599874.066	2410555.016	


वन मण्डलाधिकारी
बलौदाबाजार वनमण्डल बलौदाबाजार

उप वनमण्डलाधिकारी
बलौदाबाजार वन मण्डल, बलौदाबाजार

LEGEND			
	Proposed Land For CA		P00 Forest Boundary Survey Point
Range: Baloda Bazar		Division: Baloda Bazar	

REV.	DATE	DESCRIPTION	Authority:	Design Consultants:	Project:	DRAWN BY	DESIGNED BY	CHECKED BY	APPROVED BY	CA LAND DGPS MAP	Title: FOREST GEO REFERENCE MAP (Village- Amlidih)			Rev:
R0	06-06-2023	GEO REFERENCE MAP FOR CA LAND	National Highways Authority of India (Ministry of Road Transport & Highways)	Transys Consulting Pvt. Ltd. Accrete Consulting Engineers Pvt. Ltd.	Bharatmala Pariyojna: Lot-3/Chhattisgarh/Package-I Consultancy Services for preparation of DPR for development of Economic Corridors, Inter Corridors, Feeder Routes to improve the efficiency of freight movement in India under Bharatmala Pariyojna	SUMAN	SANDEEP	KSN REDDY	BHUPENDRA		Size	Scale	Drg. No	R0
											A3	1:4000	UP-FP-CA-DGPS-03	

GEO REFERENCE MAP SHOWING SITE CO-ORDINATES OF LAND PARCEL IDENTIFIED FOR COMPENSATORY AFFORESTATION

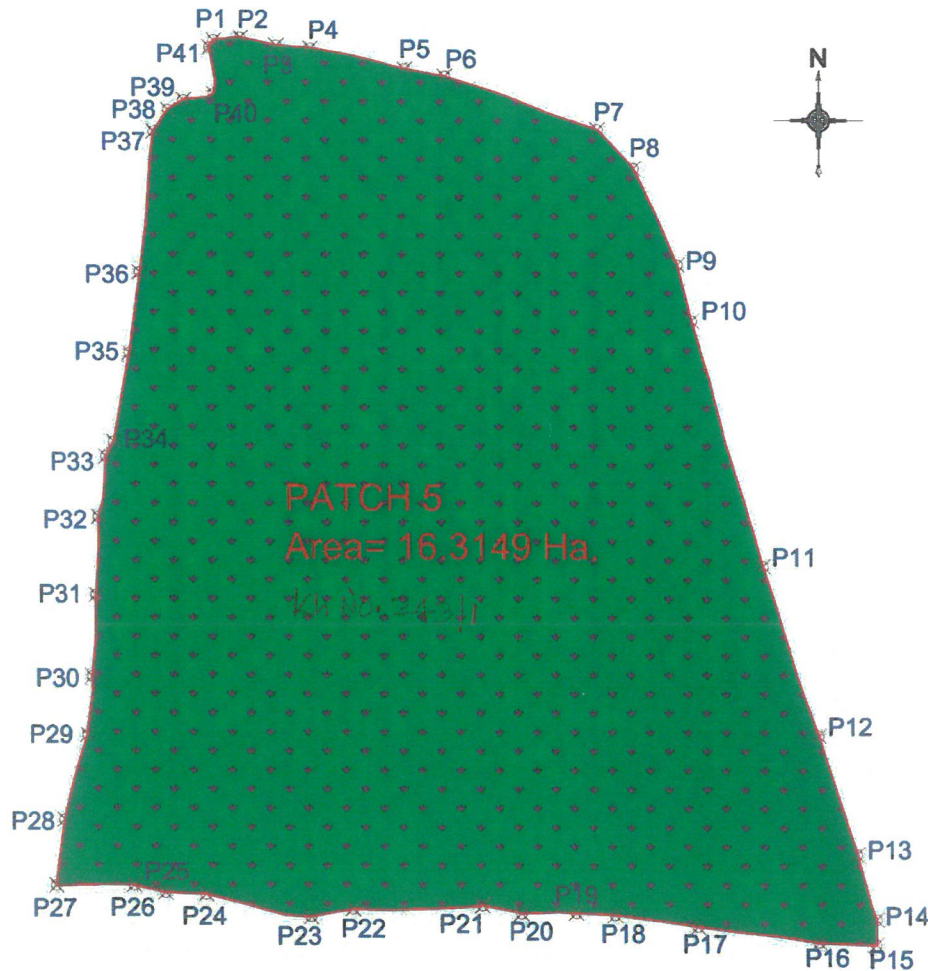

SURVEY POINTS COORDINATES				
Patch No.	Point ID	Co-Ordinates of CA Land (WGS-84)		Area (Ha.)
		Easting	Northing	
Village- Chichirda				
PATCH 5 Km NO. 243/1	P1	635740.357	2401894.266	16.3149
	P2	635755.094	2401895.801	
	P3	635775.214	2401891.462	
	P4	635794.113	2401889.915	
	P5	635846.688	2401878.557	
	P6	635868.600	2401874.511	
	P7	635953.717	2401845.028	
	P8	635973.852	2401823.568	
	P9	635998.273	2401770.166	
	P10	636006.169	2401738.961	
	P11	636045.340	2401602.965	
	P12	636076.204	2401508.760	
	P13	636097.620	2401442.759	
	P14	636108.462	2401406.734	
	P15	636108.363	2401392.814	
	P16	636076.451	2401393.990	
	P17	636009.337	2401402.598	
	P18	635962.856	2401408.922	
	P19	635940.820	2401410.089	
	P20	635909.996	2401409.735	
	P21	635888.106	2401414.115	
	P22	635816.372	2401412.142	
	P23	635793.019	2401407.776	
	P24	635734.757	2401420.309	
	P25	635712.310	2401421.072	
	P26	635694.947	2401425.274	
	P27	635651.024	2401424.728	
	P28	635655.855	2401461.292	
	P29	635669.008	2401508.572	
	P30	635671.863	2401541.029	
	P31	635674.010	2401586.480	
	P32	635675.343	2401629.846	
	P33	635679.836	2401663.421	
	P34	635684.319	2401671.644	
	P35	635693.155	2401720.744	
	P36	635698.958	2401765.567	
	P37	635706.877	2401843.757	
	P38	635714.909	2401855.513	
	P39	635723.547	2401861.069	
	P40	635740.367	2401864.478	
	P41	635738.231	2401890.360	


वन मण्डलाधिकारी
बलौदाबाजार वनमण्डल बलौदाबाजार

उप वनमण्डलाधिकारी
बलौदाबाजार वन मण्डल, बलौदाबाजार

LEGEND			
	Proposed Land For CA		Forest Boundary Survey Point
Range: Baloda Bazar		Division: Baloda Bazar	

REV.	DATE	DESCRIPTION	Authority:	Design Consultants:	Project:	DRAWN BY	SUMAN	CA LAND DGPS MAP	Title: FOREST GEO REFERENCE MAP (Village- Chichirda)	Size	Scale	Drg. No	Rev:
R0	06-06-2023	GEO REFERENCE MAP FOR CA LAND	 National Highways Authority of India (Ministry of Road Transport & Highways)	 Transys Consulting Pvt. Ltd. in association with Accrete Consulting Engineers Pvt. Ltd. 12th Floor, JMD Regent Square, MG Road, Gurugram - 122002 e-mail - info@transysconsulting.co.in, web - www.transys.in	Bharatmala Pariyojna: Lot-3/Chhattisgarh/Package-I Consultancy Services for preparation of DPR for development of Economic Corridors, Inter Corridors, Feeder Routes to improve the efficiency of freight movement in India under Bharatmala Pariyojna	DESIGNED BY	SANDEEP			A3	1:4000	UP-FP-CA-DGPS-04	R0
						CHECKED BY	KSN REDDY						
						APPROVED BY	BHUPENDRA						

GEO REFERENCE MAP SHOWING SITE CO-ORDINATES OF LAND PARCEL IDENTIFIED FOR COMPENSATORY AFFORESTATION

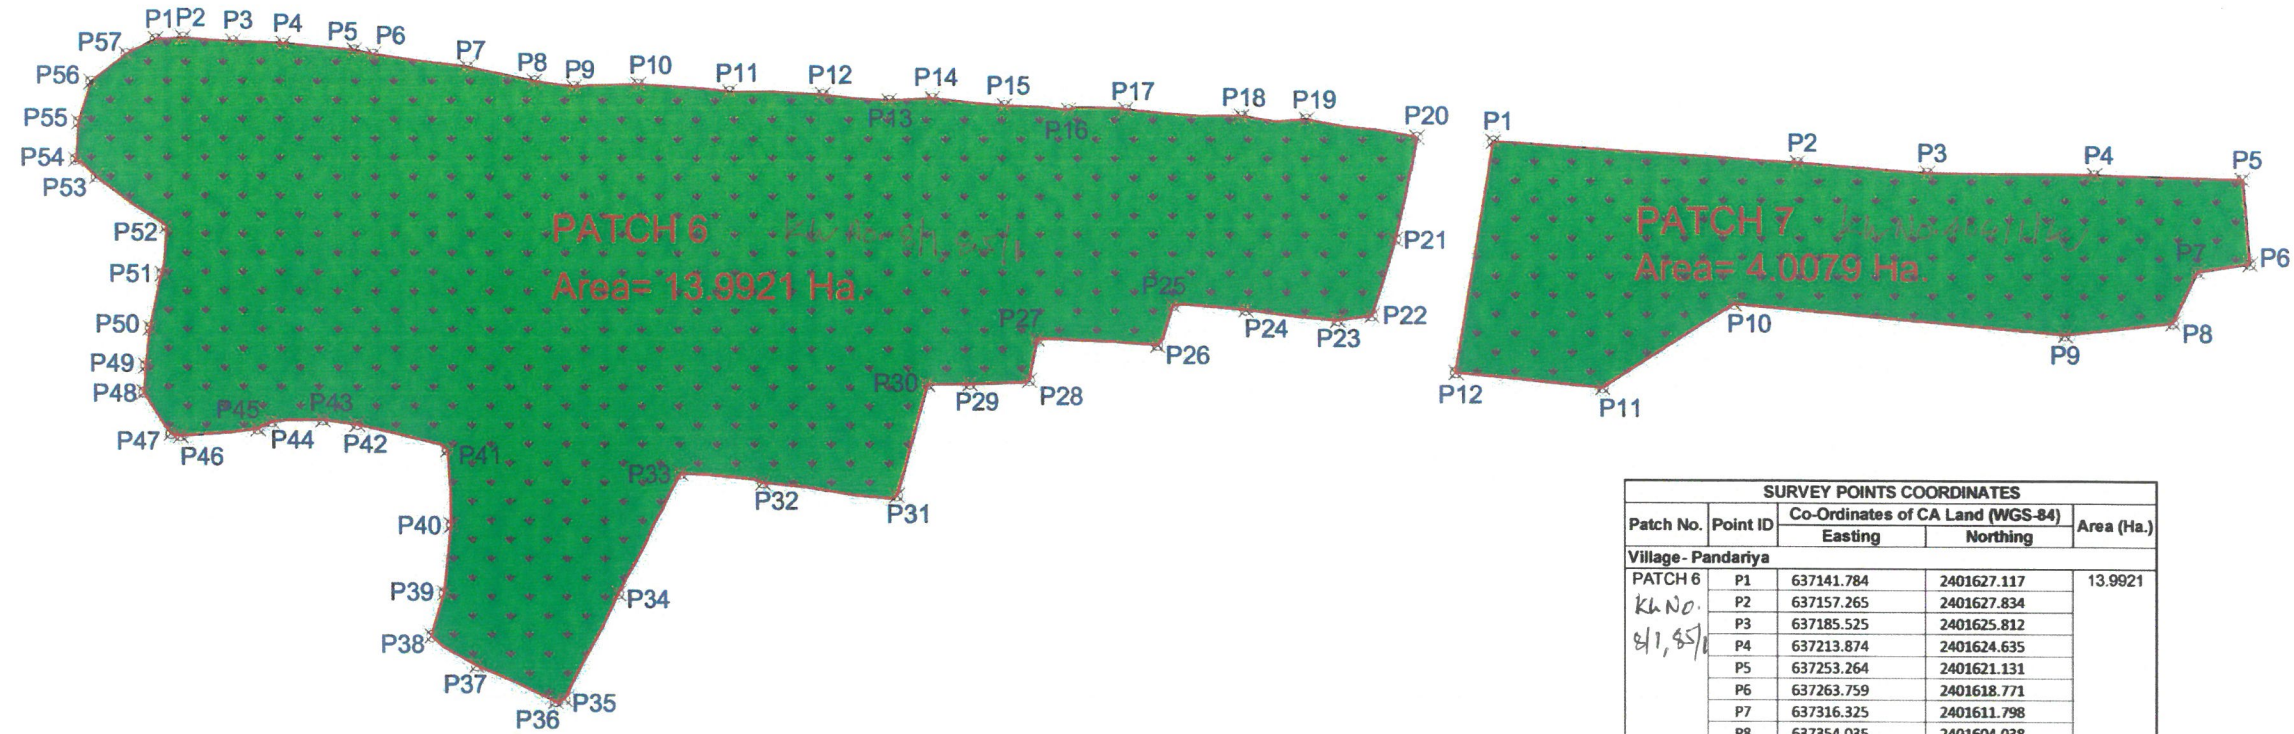

SURVEY POINTS COORDINATES				
Patch No.	Point ID	Co-Ordinates of CA Land (WGS-84)		Area (Ha.)
		Easting	Northing	
Village- Pandariya				
PATCH 6 K.No. 41, 45	P1	637141.784	2401627.117	13.9921
	P2	637157.265	2401627.834	
	P3	637185.525	2401625.812	
	P4	637213.874	2401624.635	
	P5	637253.264	2401621.131	
	P6	637263.759	2401618.771	
	P7	637316.325	2401611.798	
	P8	637354.035	2401604.038	
	P9	637375.923	2401600.932	
	P10	637412.026	2401602.476	
	P11	637463.596	2401598.418	
	P12	637515.508	2401596.952	
	P13	637552.045	2401593.498	
	P14	637575.838	2401594.667	
	P15	637616.273	2401590.718	
	P16	637652.150	2401588.409	
	P17	637684.466	2401588.696	
	P18	637748.859	2401584.861	
	P19	637785.126	2401583.567	
	P20	637846.408	2401573.516	
	P21	637834.270	2401516.879	
	P22	637821.349	2401474.554	
	P23	637802.354	2401471.987	
	P24	637750.797	2401477.566	
	P25	637710.244	2401480.066	
	P26	637701.824	2401457.899	
	P27	637633.966	2401461.120	
	P28	637629.568	2401438.096	
	P29	637596.111	2401436.361	
	P30	637572.364	2401435.814	
	P31	637555.368	2401374.143	
	P32	637481.286	2401381.237	
	P33	637435.091	2401386.362	
	P34	637399.331	2401319.491	
	P35	637368.877	2401260.666	
	P36	637363.779	2401259.536	
	P37	637319.695	2401279.453	
	P38	637294.686	2401295.534	
	P39	637301.844	2401319.398	
	P40	637305.950	2401357.350	
	P41	637304.083	2401399.140	
	P42	637253.848	2401413.325	
	P43	637234.706	2401415.796	
	P44	637206.255	2401414.680	
	P45	637198.181	2401410.686	
	P46	637154.700	2401406.852	
	P47	637149.113	2401408.131	
	P48	637134.063	2401431.007	
	P49	637135.141	2401445.808	
	P50	637137.747	2401466.636	
	P51	637144.789	2401496.892	
	P52	637147.467	2401523.474	
	P53	637108.498	2401550.636	
	P54	637096.933	2401560.401	
	P55	637098.778	2401580.944	
	P56	637105.757	2401603.424	
	P57	637125.318	2401618.829	

SURVEY POINTS COORDINATES				
Patch No.	Point ID	Co-Ordinates of CA Land (WGS-84)		Area (Ha.)
		Easting	Northing	
Village- Pandariya				
PATCH 7 K.No. 404/11k	P1	637867.393	2401443.025	4.0079
	P2	637949.482	2401434.956	
	P3	638022.989	2401481.669	
	P4	638207.566	2401464.821	
	P5	638268.452	2401471.825	
	P6	638282.111	2401500.438	
	P7	638311.047	2401504.940	
	P8	638306.965	2401551.721	
	P9	638224.000	2401553.753	
	P10	638130.546	2401554.625	
	P11	638058.266	2401560.001	
	P12	637888.240	2401571.495	

LEGEND

	Proposed Land For CA		Forest Boundary
	Survey Point		
Range: Baloda Bazar		Division: Baloda Bazar	

REV.	DATE	DESCRIPTION	Authority	Design Consultants	Project	DRAWN BY	SUMAN	CA LAND DGPS MAP	Title: FOREST GEO REFERENCE MAP (Village- Pandariya)			Rev.
R0	06-06-2023	GEO REFERENCE MAP FOR CA LAND	National Highways Authority of India (Ministry of Road Transport & Highways)	Transys Consulting Pvt. Ltd. & Accrete Consulting Engineers Pvt. Ltd. 12th Floor, JMD Building, 140 Road, Gurgaon - 122002. e-mail - info@transysconsulting.co.in; web - www.transys.in	Bharatmala Pariyojna: Lot-3/Chhattisgarh/Package-I Consultancy Services for preparation of DPR for development of Economic Corridors, Inter Corridors, Feeder Routes to improve the efficiency of freight movement in India under Bharatmala Pariyojna	DESIGNED BY	SANDEEP		Size	Scale	Drp. No	R0
						CHECKED BY	KSN REDDY		A3	1:4000	UP-FP-CA-DGPS-05	
						APPROVED BY	BHUPENDRA					

The map displays two forest patches, Patch 8 and Patch 9, which are green areas with a grid of points. Patch 8 is the larger, upper patch, and Patch 9 is the smaller, lower patch. Both patches are labeled with their names and areas in hectares (Ha).

Patch 8:
 Area = 12.6805 Ha.
 Perimeter points: P1, P2, P3, P99, P100.

Patch 9:
 Area = 2.0245 Ha.
 Perimeter points: P1, P2, P3, P99, P100.

SURVEY POINTS COORDINATES				
Patch No.	Point ID	Co-Ordinates of AC Land (WGS-84)		Area (Ha.)
		Easting	Northing	
Village - Telasi				
PATCH 8	P1	617703.995	2367176.183	12.6805
Kh No. 452	P2	617690.150	2367128.721	
	P3	617661.493	2367089.220	
	P4	617576.682	2366940.404	
	P5	617513.258	2366833.585	
	P6	617491.145	2366811.172	
	P7	617462.732	2366817.123	
	P8	617375.825	2366819.894	
	P9	617296.361	2366831.563	
	P10	617225.462	2366832.489	
	P11	617198.388	2366835.734	
	P12	617179.452	2366834.680	
	P13	617130.557	2366828.461	
	P14	617137.995	2366918.816	
	P15	617155.823	2367012.114	
	P16	617220.475	2367008.398	
	P17	617299.060	2366997.302	
	P18	617296.336	2367040.640	
	P19	617305.347	2367092.144	
	P20	617337.965	2367096.971	
	P21	617377.994	2367084.136	
	P22	617394.657	2367135.249	
	P23	617479.629	2367126.363	
	P24	617492.380	2367166.964	
	P25	617536.977	2367162.690	
	P26	617538.965	2367193.452	
	P27	617625.126	2367183.673	

SURVEY POINTS COORDINATES				
Patch No.	Point ID	Co-Ordinates of CA Land (WGS-84)		Area (Ha.)
		Easting	Northing	
Village- Telasi				
PATCH 9	P1	617490.035	2366808.322	2.0245
Kk No. 752	P2	617441.315	2366718.842	
	P3	617398.305	2366720.394	
	P4	617349.033	2366725.082	
	P5	617291.222	2366728.175	
	P6	617253.911	2366731.539	
	P7	617256.395	2366766.038	
	P8	617259.103	2366806.532	
	P9	617260.638	2366829.029	
	P10	617296.122	2366828.565	
	P11	617375.558	2366816.901	
	P12	617462.373	2366814.133	


	Proposed Land For CA		P00 Forest Boundary Survey Point
Range: Baloda Bazar		Division: Baloda Bazar	

वन मण्डलाधिकारी
बलौदाबाजार वनमण्डल बलौदाबाजार

उप वनमण्डलाधिकारी
बलौदाबाजार वन मण्डल, बलौदाबाजार

REV.	DATE	DESCRIPTION	Authority:	Design Consultants:	Project:	DRAWN BY	SUMAN	CA LAND DGPS MAP	Title: FOREST GEO REFERENCE MAP (Village- Telasi)			
R0	06-06-2023	GEO REFERENCE MAP FOR CA LAND	 National Highway Authority of India Ministry of Road Transport & Highways	 Transys Consulting Pvt. Ltd. an association with Accrete Consulting Engineers Pvt. Ltd. 12th Floor, JMD Regent Square, Mid Road, Gurgaon - 122002. e-mail - info@transysconsulting.co.in; web - www.transys.in	Bharatmala Pariyojna: Lot-3/Chhattisgarh/Package-I Consultancy Services for preparation of DPR for development of Economic Corridors, Inter Corridors, Feeder Routes to Improve the efficiency of freight movement in India under Bharatmala Pariyojna	DESIGNED BY	SANDEEP		Size A3	Scale 1:4000	Drg. No UP-FP-CA-DGPS-06	Rev. R0
						CHECKED BY	KSN REDDY					
						APPROVED BY	BHUPENDRA					

GEO REFERENCE MAP SHOWING SITE CO-ORDINATES OF LAND PARCEL IDENTIFIED FOR COMPENSATORY AFFORESTATION

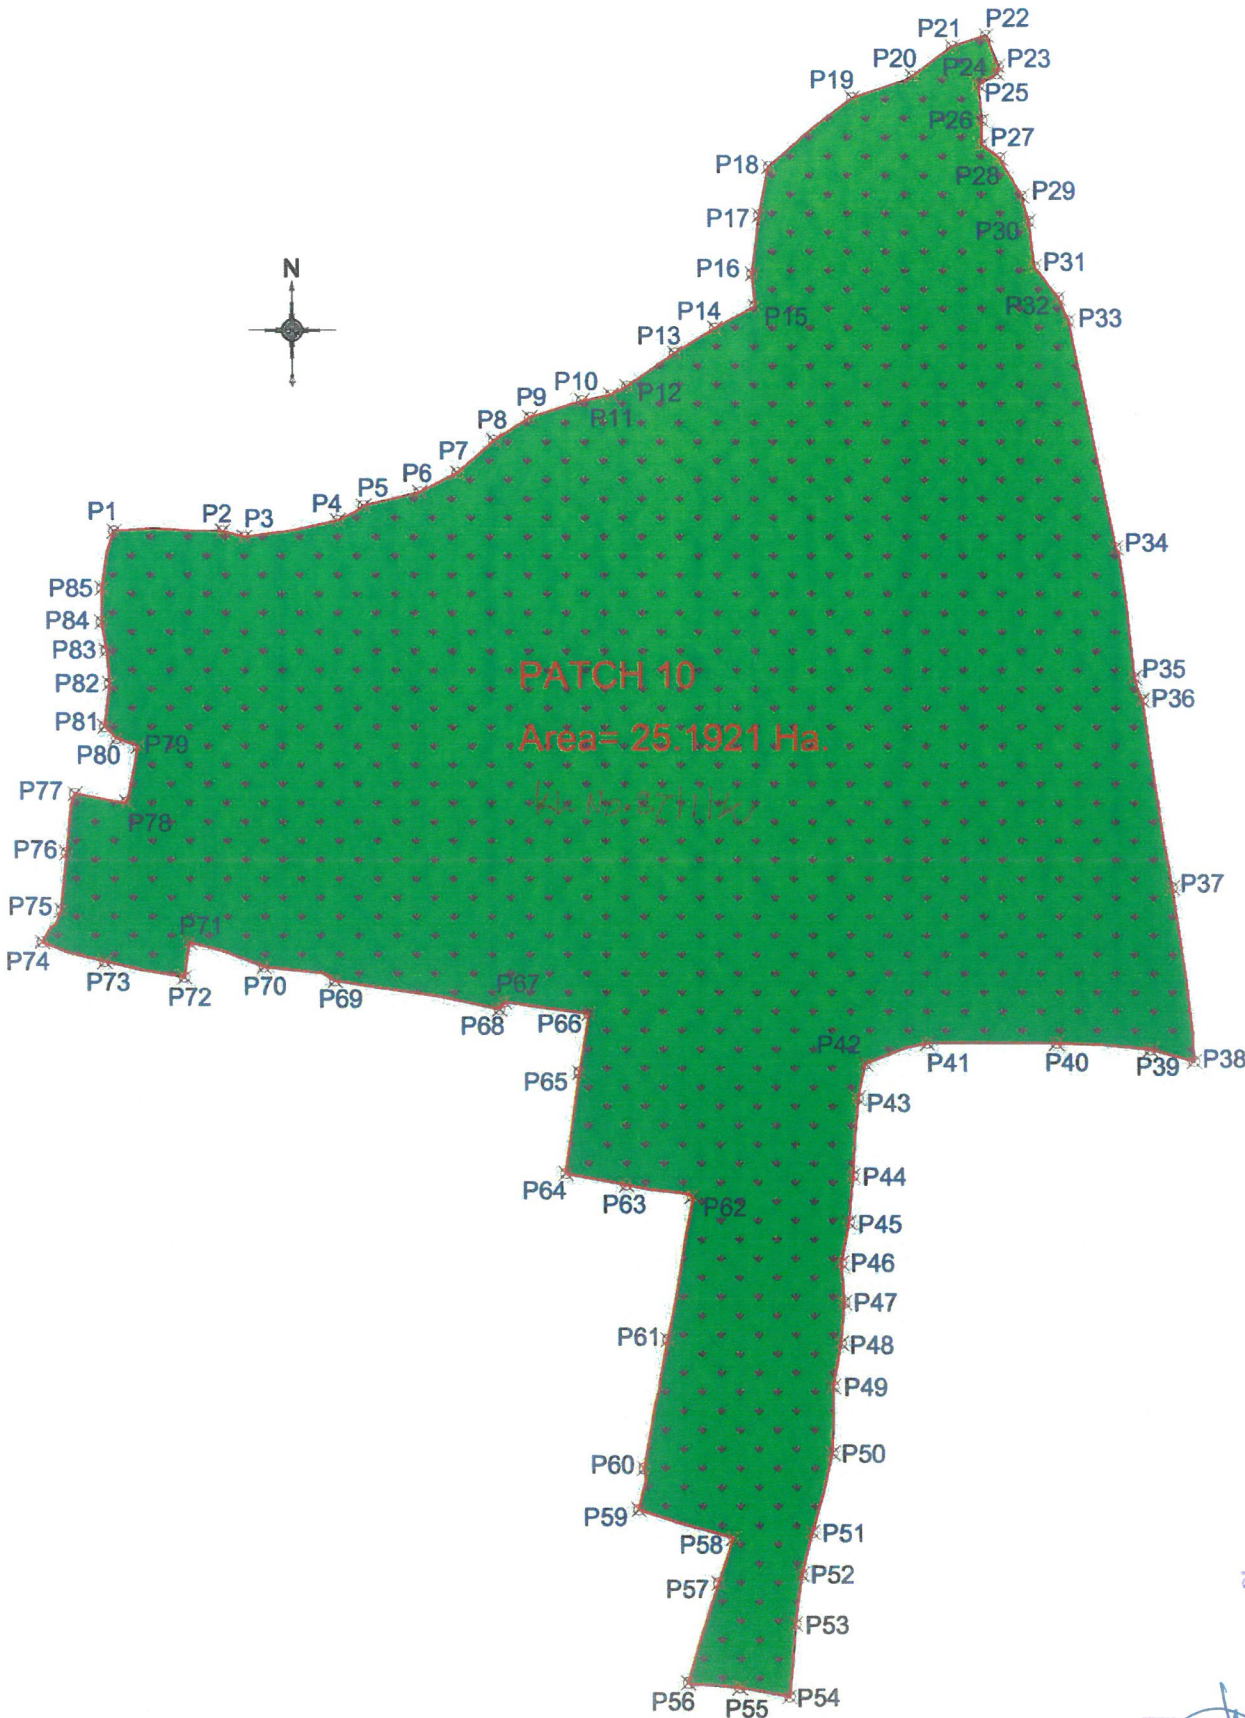

SURVEY POINTS COORDINATES				
Patch No.	Point ID	Co-Ordinates of CA Land (WGS-84)		Area (Ha.)
		Easting	Northing	
Village - Ahilda				
PATCH 10	P1	635854.942	2398679.699	25.1921
Kk No. 87/11/k	P2	635916.175	2398679.624	
	P3	635928.787	2398676.372	
	P4	635981.502	2398685.569	
	P5	635996.124	2398693.869	
	P6	636027.282	2398701.529	
	P7	636048.509	2398712.288	
	P8	636069.042	2398730.279	
	P9	636089.304	2398743.257	
	P10	636118.047	2398752.419	
	P11	636134.273	2398755.647	
	P12	636143.244	2398760.446	
	P13	636170.077	2398778.983	
	P14	636192.691	2398792.797	
	P15	636215.561	2398805.194	
	P16	636213.853	2398823.424	
	P17	636218.053	2398855.901	
	P18	636223.625	2398882.953	
	P19	636270.725	2398921.130	
	P20	636304.463	2398933.332	
	P21	636326.560	2398949.834	
	P22	636345.095	2398955.828	
	P23	636351.918	2398938.765	
	P24	636351.198	2398934.787	
	P25	636340.758	2398928.389	
	P26	636342.598	2398908.796	
	P27	636342.211	2398895.198	
	P28	636352.648	2398887.668	
	P29	636364.710	2398866.465	
	P30	636368.515	2398852.457	
	P31	636371.461	2398827.250	
	P32	636384.931	2398809.872	
	P33	636390.572	2398797.254	
	P34	636416.705	2398670.669	
	P35	636427.017	2398598.236	
	P36	636431.513	2398585.681	
	P37	636448.007	2398480.933	
	P38	636460.170	2398383.720	
	P39	636435.447	2398390.256	
	P40	636382.580	2398393.750	
	P41	636310.289	2398393.758	
	P42	636275.521	2398382.178	
	P43	636271.486	2398362.935	
	P44	636268.357	2398319.823	
	P45	636266.063	2398293.848	
	P46	636261.651	2398271.103	
	P47	636263.312	2398249.106	
	P48	636261.353	2398226.437	
	P49	636257.039	2398202.320	
	P50	636256.367	2398165.140	
	P51	636244.892	2398121.233	
	P52	636238.803	2398097.722	
	P53	636235.011	2398070.342	
	P54	636231.484	2398030.187	
	P55	636203.291	2398034.829	
	P56	636174.135	2398037.310	
	P57	636191.679	2398092.858	
	P58	636200.069	2398118.050	
	P59	636146.455	2398133.769	
	P60	636149.644	2398156.587	
	P61	636163.382	2398228.259	
	P62	636177.663	2398308.381	
	P63	636140.418	2398314.672	
	P64	636106.625	2398321.076	
	P65	636114.536	2398377.192	
	P66	636120.049	2398410.238	
	P67	636072.715	2398416.842	
	P68	636070.183	2398412.765	
	P69	635978.537	2398428.673	
	P70	635938.557	2398436.482	
	P71	635895.760	2398450.122	
	P72	635893.072	2398430.649	
	P73	635848.357	2398439.364	
	P74	635813.781	2398450.161	
	P75	635824.671	2398467.987	
	P76	635827.703	2398500.129	
	P77	635832.437	2398533.112	
	P78	635861.203	2398528.336	
	P79	635867.631	2398559.876	
	P80	635855.851	2398564.221	
	P81	635849.143	2398570.771	
	P82	635852.035	2398594.905	
	P83	635850.501	2398613.284	
	P84	635847.731	2398629.008	
	P85	635848.048	2398647.849	

उप वनमण्डलाधिकारी
बलौदाबाजार वन मण्डल, बलौदाबाजार

वन मण्डलाधिकारी
बलौदाबाजार वनमण्डल बलौदाबाजार

LEGEND

	Proposed Land For CA		Forest Boundary Survey Point
Range: Baloda Bazar		Division: Baloda Bazar	

REV.	DATE	DESCRIPTION
R0	06-06-2023	GEO REFERENCE MAP FOR CA LAND

Authority:
National Highways
Authority of India
(Ministry of Road Transport & Highways)

Design Consultants:
Transys Consulting Pvt. Ltd.
Accrete Consulting Engineers Pvt. Ltd.
12th Floor, 3rd Regent Square, MG Road, Gangakhari - 122002.
e-mail: info@transysconsulting.co.in, web: www.transys.in


Project:
Bharatmala Pariyojna: Lot-3/Chhattisgarh/Package-I
Consultancy Services for preparation of DPR for development of
Economic Corridors, Inter Corridors, Feeder Routes to improve the
efficiency of freight movement in India under Bharatmala Pariyojna

DRAWN BY: SUMAN
DESIGNED BY: SANDEEP
CHECKED BY: KSN REDDY
APPROVED BY: BHUPENDRA

CA LAND
DGPS MAP

Title: FOREST GEO REFERENCE MAP (Village- Ahilda)			
Size	Scale	Drg. No	Rev:
A3	1:4000	UP-FP-CA-DGPS-07	R0

GEO REFERENCE MAP SHOWING SITE CO-ORDINATES OF LAND PARCEL IDENTIFIED FOR COMPENSATORY AFFORESTATION

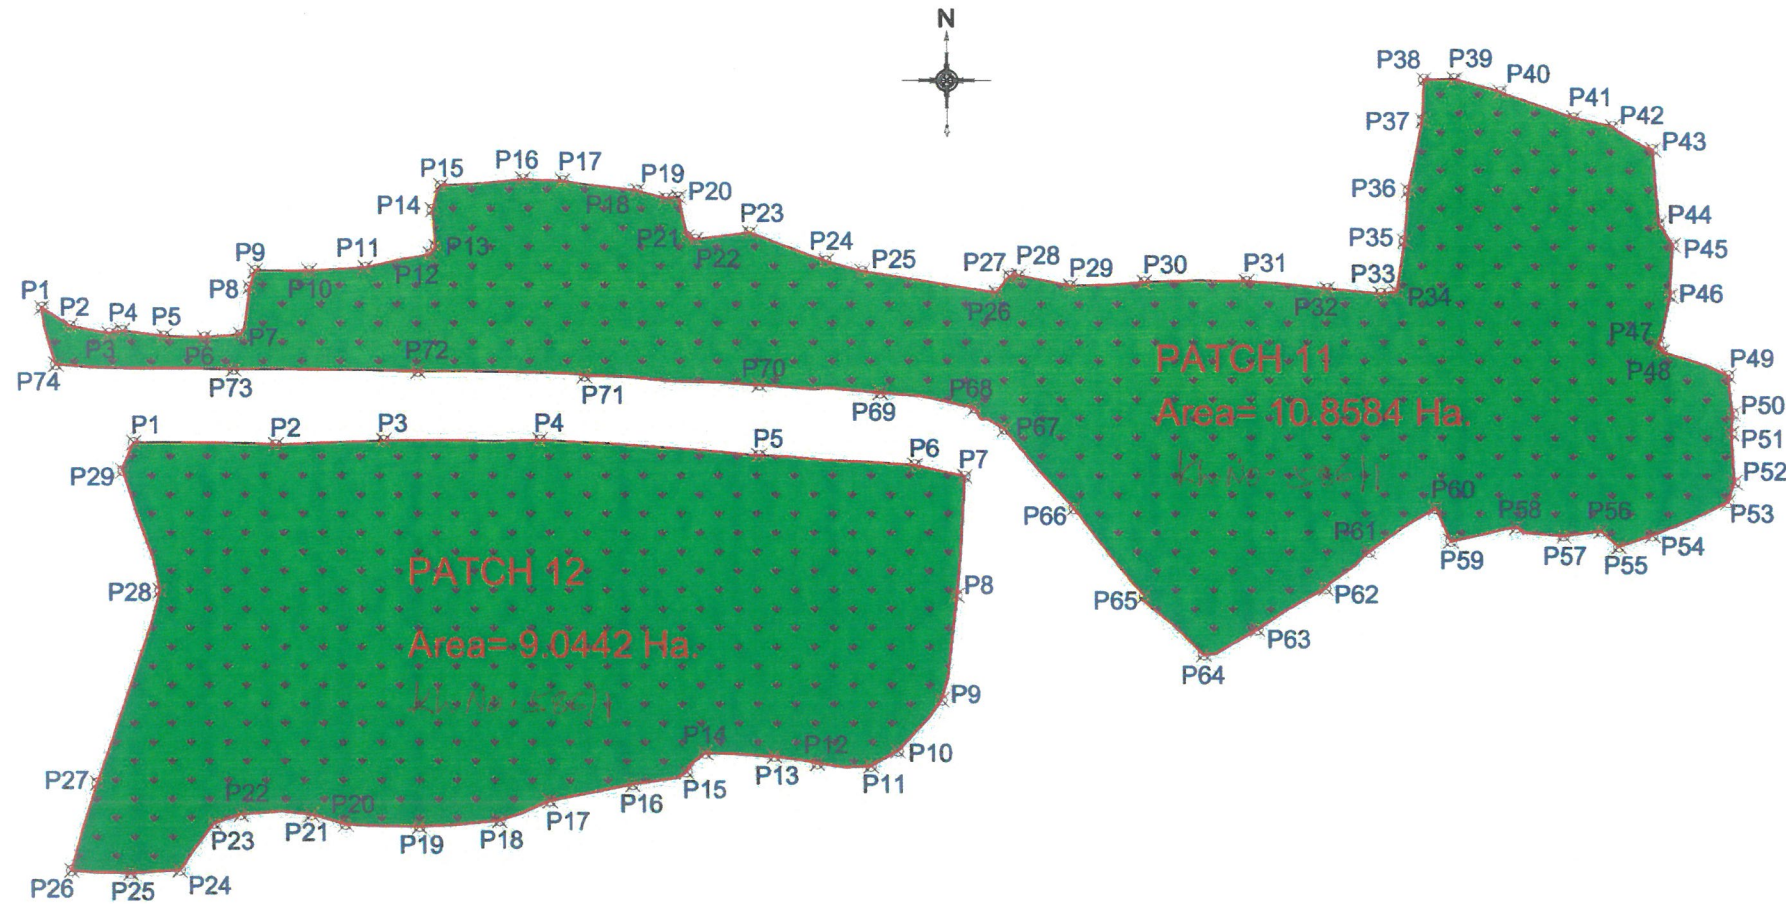

SURVEY POINTS COORDINATES				
Patch No.	Point ID	Co-Ordinates of CA Land (WGS-84)		Area (Ha)
		Easting	Northing	
Village - Balodi				
PATCH 12 Kk No. 586/1	P1	624982.935	2381003.054	9.0442
	P2	625063.204	2381001.680	
	P3	625122.753	2381004.135	
	P4	625210.614	2381004.435	
	P5	625333.813	2380995.758	
	P6	625420.121	2380990.340	
	P7	625447.665	2380984.170	
	P8	625442.900	2380918.037	
	P9	625434.009	2380859.844	
	P10	625409.711	2380831.345	
	P11	625394.730	2380822.989	
	P12	625364.999	2380824.447	
	P13	625341.221	2380828.503	
	P14	625302.458	2380830.290	
	P15	625291.956	2380819.761	
	P16	625261.336	2380812.824	
	P17	625214.679	2380803.527	
	P18	625186.390	2380792.590	
	P19	625141.191	2380789.178	
	P20	625100.123	2380790.420	
	P21	625081.361	2380795.870	
	P22	625042.195	2380795.892	
	P23	625026.918	2380790.883	
	P24	625007.246	2380764.796	
	P25	624979.624	2380763.098	
	P26	624946.671	2380764.643	
	P27	624961.333	2380813.287	
	P28	624997.219	2380920.812	
	P29	624976.856	2380987.455	


SURVEY POINTS COORDINATES				
Patch No.	Point ID	Co-Ordinates of CA Land (WGS-84)		Area (Ha.)
		Easting	Northing	
Village - Balodi				
PATCH 11 Kk No. 586/1	P1	624932.518	2381078.280	10.8584
	P2	624948.017	2381067.951	
	P3	624969.877	2381063.750	
	P4	624977.044	2381065.392	
	P5	625000.510	2381062.224	
	P6	625023.264	2381061.453	
	P7	625044.001	2381063.080	
	P8	625049.302	2381089.381	
	P9	625052.270	2381098.636	
	P10	625082.155	2381098.394	
	P11	625113.135	2381100.415	
	P12	625149.612	2381107.796	
	P13	625152.748	2381112.135	
	P14	625150.966	2381132.545	
	P15	625155.759	2381145.963	
	P16	625202.164	2381149.449	
	P17	625224.527	2381148.564	
	P18	625266.277	2381143.237	
	P19	625282.703	2381138.864	
	P20	625289.799	2381139.670	
	P21	625294.284	2381117.704	
	P22	625299.107	2381115.969	
	P23	625329.455	2381119.916	
	P24	625371.661	2381103.958	
	P25	625391.587	2381098.369	
	P26	625466.223	2381086.579	
	P27	625473.637	2381095.684	
	P28	625478.851	2381096.160	
	P29	625507.626	2381090.297	
	P30	625549.188	2381092.373	
	P31	625606.046	2381092.573	
	P32	625651.094	2381088.627	
	P33	625680.791	2381085.889	
	P34	625689.830	2381086.887	
	P35	625694.037	2381115.267	
	P36	625696.319	2381143.355	
	P37	625704.273	2381182.343	
	P38	625705.148	2381204.935	
	P39	625721.971	2381205.279	
	P40	625747.569	2381198.166	
	P41	625789.059	2381183.874	
	P42	625810.784	2381179.079	
	P43	625833.153	2381166.346	
	P44	625836.452	2381125.070	
	P45	625844.062	2381113.400	
	P46	625842.529	2381084.976	
	P47	625835.793	2381058.097	
	P48	625837.840	2381053.872	
	P49	625874.825	2381040.566	
	P50	625877.108	2381019.474	
	P51	625876.281	2381008.611	
	P52	625877.978	2380981.334	
	P53	625874.355	2380970.421	
	P54	625832.340	2380951.768	
	P55	625813.583	2380945.498	
	P56	625803.575	2380954.105	
	P57	625782.506	2380951.482	
	P58	625755.746	2380956.081	
	P59	625718.960	2380948.232	
	P60	625710.707	2380966.652	
	P61	625673.555	2380942.256	
	P62	625649.323	2380922.136	
	P63	625611.298	2380899.348	
	P64	625581.115	2380885.232	
	P65	625548.433	2380917.947	
	P66	625509.220	2380966.590	
	P67	625470.346	2381010.689	
	P68	625453.758	2381022.466	
	P69	625401.287	2381030.939	
	P70	625334.157	2381035.262	
	P71	625235.740	2381040.345	
	P72	625142.067	2381042.821	
	P73	625039.739	2381043.950	
	P74	624940.012	2381046.668	

LEGEND

	Proposed Land For CA		Forest Boundary
	P00		Survey Point
Range: Baloda Bazar		Division: Baloda Bazar	

REV.	DATE	DESCRIPTION	Authority:	Design Consultants:	Project:	DRAWN BY:	SUMAN	CA LAND DGPS MAP	Title: FOREST GEO REFERENCE MAP (Village- Balodi)	Rev:
R0	06-06-2023	GEO REFERENCE MAP FOR CA LAND	Project Director National Highway Authority of India	Transys Consulting Pvt. Ltd. Accrete Consulting Engineers Pvt. Ltd.	Bharatmala Pariyojna: Lot-3/Chhattisgarh/Package-I Consultancy Services for preparation of DPR for development of Economic Corridors, Inter Corridors, Feeder Routes to improve the efficiency of freight movement in India under Bharatmala Pariyojna	DESIGNED BY:	SANDEEP		Size: A3	R0
						CHECKED BY:	KSN REDDY		Scale: 1:4000	
						APPROVED BY:	BHUPENDRA		Drp. No: UP-PP-CA-DGPS-08	

GEO REFERENCE MAP SHOWING SITE CO-ORDINATES OF LAND PARCEL IDENTIFIED FOR COMPENSATORY AFFORESTATION

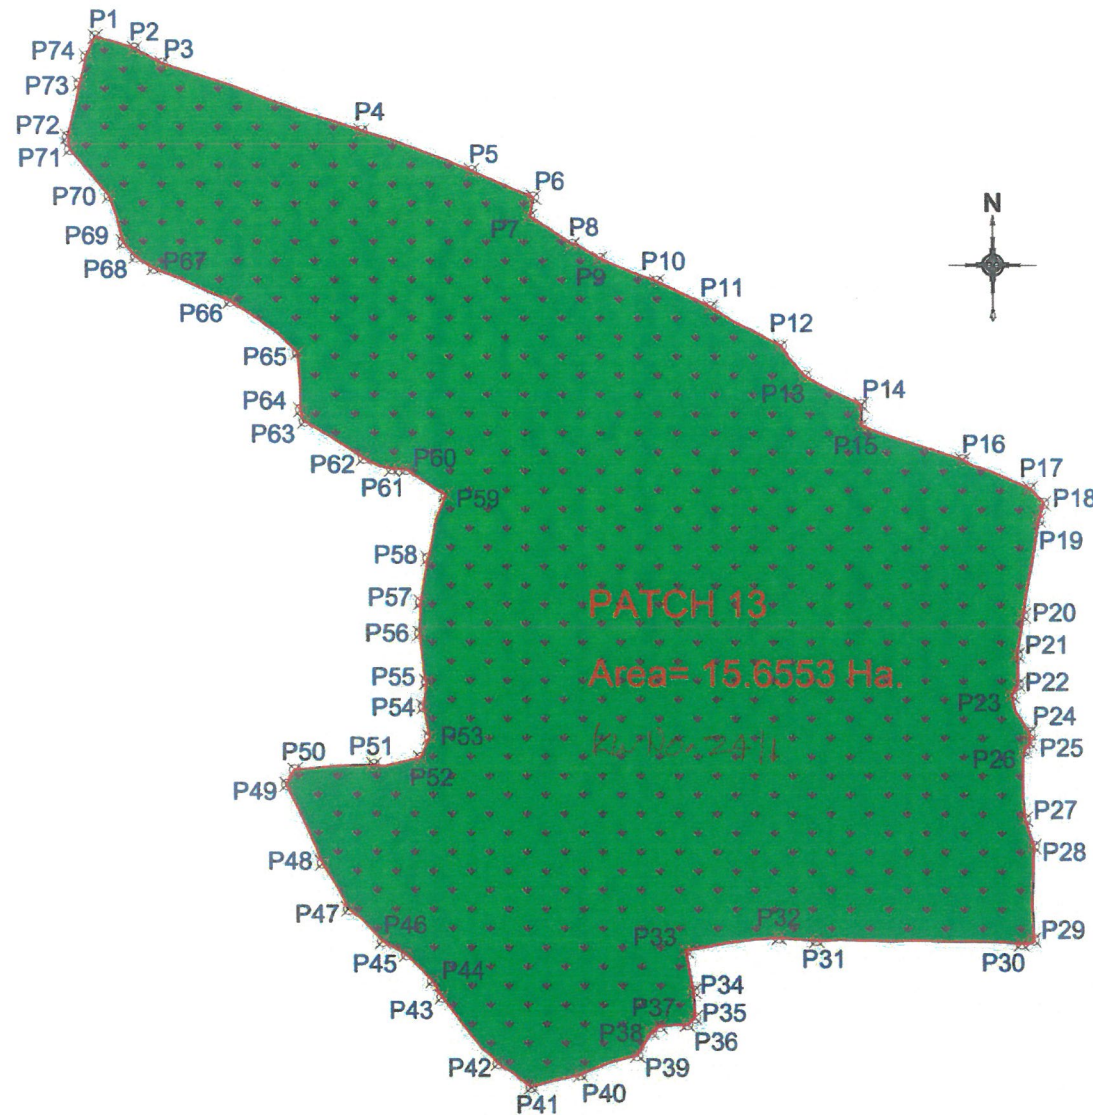

SURVEY POINTS COORDINATES				
Patch No.	Point ID	Co-Ordinates of CA Land (WGS-84)		Area (Ha.)
		Easting	Northing	
Village- Gadakusmi				
PATCH 13 K.L. No. 24/1	P1	615038.686	2371955.467	15.6553
	P2	615060.754	2371948.887	
	P3	615076.126	2371940.729	
	P4	615186.235	2371903.300	
	P5	615247.807	2371881.162	
	P6	615282.798	2371866.471	
	P7	615280.623	2371855.906	
	P8	615304.423	2371840.264	
	P9	615319.714	2371832.542	
	P10	615351.216	2371819.803	
	P11	615380.920	2371805.799	
	P12	615420.138	2371784.180	
	P13	615433.460	2371767.545	
	P14	615464.725	2371751.594	
	P15	615464.510	2371740.199	
	P16	615521.266	2371721.200	
	P17	615559.246	2371705.177	
	P18	615566.662	2371697.018	
	P19	615563.939	2371687.757	
	P20	615555.033	2371634.425	
	P21	615551.401	2371612.548	
	P22	615551.900	2371596.109	
	P23	615548.487	2371589.850	
	P24	615558.268	2371569.255	
	P25	615558.404	2371563.485	
	P26	615555.532	2371559.336	
	P27	615555.762	2371520.970	
	P28	615560.534	2371505.907	
	P29	615560.208	2371454.055	
	P30	615553.543	2371451.911	
	P31	615438.342	2371453.606	
	P32	615417.266	2371454.996	
	P33	615365.464	2371447.855	
	P34	615369.613	2371425.133	
	P35	615370.395	2371410.460	
	P36	615366.120	2371406.857	
	P37	615350.908	2371405.756	
	P38	615345.928	2371402.473	
	P39	615338.114	2371389.594	
	P40	615306.430	2371379.005	
	P41	615278.785	2371372.035	
	P42	615259.997	2371385.189	
	P43	615228.515	2371421.951	
	P44	615223.222	2371430.941	
	P45	615208.655	2371445.517	
	P46	615195.312	2371452.864	
	P47	615176.726	2371470.612	
	P48	615162.810	2371496.215	
	P49	615143.303	2371539.789	
	P50	615147.832	2371547.875	
	P51	615191.039	2371550.678	
	P52	615217.263	2371554.538	
	P53	615222.460	2371566.424	
	P54	615219.197	2371583.232	
	P55	615220.923	2371596.996	
	P56	615217.187	2371624.100	
	P57	615217.870	2371641.605	
	P58	615221.972	2371665.898	
	P59	615232.378	2371701.435	
	P60	615210.031	2371715.556	
	P61	615201.846	2371715.841	
	P62	615186.498	2371721.801	
	P63	615154.542	2371742.238	
	P64	615152.239	2371748.447	
	P65	615150.850	2371780.180	
	P66	615113.502	2371808.884	
	P67	615070.747	2371827.073	
	P68	615060.730	2371833.358	
	P69	615053.821	2371841.205	
	P70	615045.984	2371867.102	
	P71	615024.190	2371892.770	
	P72	615023.054	2371899.749	
	P73	615029.951	2371929.202	
	P74	615033.665	2371944.464	

उप वनमण्डलाधिकारी
बलौदाबाजार वन मण्डल, बलौदाबाजार

वन मण्डलाधिकारी
बलौदाबाजार वनमण्डल बलौदाबाजार

LEGEND

	Proposed Land For CA		P00 Forest Boundary Survey Point
Range: Baloda Bazar		Division: Baloda Bazar	

REV.	DATE	DESCRIPTION
R0	06-06-2023	GEO REFERENCE MAP FOR CA LAND

Authority:	National Highways Authority of India
------------	--------------------------------------

Design Consultants:	Transys Consulting Pvt. Ltd. & Accrete Consulting Engineers Pvt. Ltd.
---------------------	---

Project:	Bharatmala Pariyojna: Lot-3/Chhattisgarh/Package-1
	Consultancy Services for preparation of DPR for development of Economic Corridors, Inter Corridors, Feeder Routes to improve the efficiency of freight movement in India under Bharatmala Pariyojna

DRAWN BY	SUMAN
DESIGNED BY	SANDEEP
CHECKED BY	KSN REDDY
APPROVED BY	BHUPENDRA

CA LAND DGPS MAP

Title: FOREST GEO REFERENCE MAP (Village- Gadakusmi)			
Size	Scale	Drg. No	Rev:
A3	1:4000	UP-PP-CA-DGPS-09	R0