

①

Passage Plan For Forest Effectuated Road

Under
Sanjay Tiger Reserve Sidhi (M.P.)



**NAME OF ROAD -MAYAPUR KHUTELI ROAD TO BICHHARI
(PACKAGE NO. MP-41209)**

TOTAL LENGTH OF ROAD: - 4.80 Km.

**LENGTH OF SON-GHADIYAL CENTUARY -0.800 KM.
(Area-0.48 Hact.)**

**DISTRICT – SIDHI
BLOCK -SIHAWAL**

STATE -MADHYA PRADESH

SUBMITTED BY :

**General Manager, Madhya Pradesh
Rural Road Development Authority Project
Implementation Unit - Sidhi (M.P.)**

कार्यालय महाप्रबंधक
म.प्र. ग्रामीण सड़क विकास प्राधिकरण, परियोजना क्रियान्वयन इकाई सीधी
 (पुराना स्वराज भवन, सीधी)

परियोजना का संक्षिप्त विवरण

सीधी जिले में विकास खण्ड सिहावल के अंतर्गत प्रधानमंत्री ग्राम सड़क योजना -1 (Regular) बैच-V (वर्ष 2017-18) के तहत म0प्र0 ग्रामीण सड़क विकास प्राधिकरण, परियोजना क्रियान्वयन इकाई सीधी के अंतर्गत मायापुर खुटेली लौआर रोड़ से बिछरी मार्ग (पैकज क्रमांक एम.पी. 41209), लंबाई 4.80 कि.मी. स्वीकृत है। इस मार्ग का निर्माण कार्य हो जाने से ग्राम बिछरी के रहवासियों को बारहमासी आवागमन की समुचित सुविधा मिलेगी तथा आमजन को स्वास्थ्य, शिक्षा एवं विपणन का लाभ प्राप्त हो सकेगा। मार्ग निर्माण से वन विभाग को भी वनोपज की निकासी एवं पुलिस प्रेट्रोलिंग इत्यादि की सुविधा उपलब्ध हो सकेगी।

एतएव उपरोक्त परिस्थितियों को ध्यान में रखते हुए जब मीके पर विद्यमान मार्ग के डामरीकरण/उन्नयन कार्य हेतु निरीक्षण किया गया तो पाया गया कि मार्ग की कुल स्वीकृत लंबाई 4.80 कि.मी. में से 2.80 कि.मी. का भाग वन क्षेत्र से होकर गुजरता है। मार्ग के डामरीकरण कार्य हेतु 2800 मीटर x 6.00 मीटर = 1.68 हेक्टेयर वन भूमि की आवश्यकता पड़ेगी। वन विभाग के निर्देशानुसार समस्त आवश्यक कार्यवाहियों की प्रतिपूर्ति कर परिवेश पोर्टल के माध्यम से ऑन लाइन प्रकरण प्रपोजल क्रमांक FP/MP/Road/51020/2020 दिनांक 14.10.2020 को प्रस्तुत किया गया, जिसकी सैद्धान्तिक स्वीकृति भारत सरकार, पर्यावरण, वन एवं जलवायु परिवर्तन मंत्रालय भोपाल के पत्र क्रमांक 6-MPB049/2021-BHO/ दिनांक 08.06.2021 द्वारा निर्धारित शर्तों के आधीन प्रदान की गई, जिसके परिपालन में वन विभाग को क्षतिपूर्ति वनीकरण एवं नेट प्रजेन्ट वैल्यू की राशि कुल 7613599.00 चलान के माध्यम से जमा की गई है।

भारत सरकार सरकार द्वारा जारी सैद्धान्तिक स्वीकृति दिनांक 08.06.2021 में अधिरोपित शर्त क्रमांक A (6) The User agency shall obtain NBWL clearance before issuance of working permission for area falling in Son-Gharival Wildlife Sanctuary and same shall be submitted at the time of Stage-II approval. के तहत प्रस्ताव प्रस्तुत करने हेतु दिनांक 22.01.2022 को स्थल का संयुक्त निरीक्षण परिक्षेत्राधिकारी, सोन घड़ियाल अभ्यारण सीधी के साथ किया गया। मार्ग की कुल स्वीकृत लंबाई 4.80 कि.मी. है। सोन घड़ियाल अभ्यारण सीमा के अंतर्गत 800 मीटर है, जिसमें से 116 मीटर का अभ्यारण सीमा एवं संरक्षित वन खण्ड बारी (पी-901) तथा ईको सेंसिटिव जोन के अंतर्गत सोन घड़ियाल अभ्यारण सीमा के दोनों तरफ 2000 मीटर (1000+1000) आती है। इस प्रकार सोन घड़ियाल अभ्यारण सीमा के अंतर्गत प्रस्तावित लंबाई 800 मीटर एवं चौड़ाई 6.00 मीटर=0.48 हेक्टेयर तथा ईको सेंसिटिव जोन के अंतर्गत अभ्यारण सीमा के दोनों तरफ की प्रस्तावित लंबाई 2000 मीटर चौड़ाई 6.00 मीटर = 1.20 हेक्टेयर है, विवरण निम्नानुसार है :-

स.क्र.	विवरण	लंबाई (मी०)	चौड़ाई (मी०)	क्षेत्रफल (हे०)	रिमार्क
1. सोन घड़ियाल अभ्यारण सीमा के अंतर्गत आने वाली भूमि का विवरण					
	सोन घड़ियाल अभ्यारण सीमा के अंतर्गत	684.00	6.00	0.410	राजस्व भूमि
	सोन घड़ियाल अभ्यारण सीमा के अंतर्गत एवं संरक्षित वन (कक्षा क्र. पी-801 संरक्षित वन खण्ड बारी)	116.00	6.00	0.070	वन भूमि
	कुल	800.00	6.00	0.480	
2. ईको सेंसिटिव जोन के अंतर्गत आने वाली भूमि का विवरण					
	ईको सेंसिटिव जोन के अंतर्गत सोन घड़ियाल अभ्यारण सीमा के एक तरफ	1000.00	6.00	0.600	राजस्व भूमि
	ईको सेंसिटिव जोन के अंतर्गत सोन घड़ियाल अभ्यारण सीमा के दूसरे तरफ	1000.00	6.00	0.600	वन भूमि
	कुल	2000.00	6.00	1.200	
	कुल योग	2800.00	6.00	1.68	

प्रस्तावित मार्ग मायापुर खुटेली लौआर रोड से बिछरी, लंबाई 4.80 कि.मी. का निर्माण हो जाने से ग्राम बिछरी मुख्य मार्ग से कनेक्टड हो जायेगा साथ ही लोगों को बेहतर एवं उच्च गुणवत्ता युक्त गारहमासी आवागमन की सुविधा उपलब्ध होगी, साथ ही आमजनों के रोजगार, शिक्षा, स्वास्थ्य के स्तर में सुधार होगा। मार्ग निर्माण से वन विभाग को भी वनोपज की निकासी एवं पुलिस प्रेडोलीग की सुविधा उपलब्ध हो सकेगी होगी।

अतः अनुरोध है, कि मार्ग के डामरीकरण का कार्य कराये जाने हेतु अनुमति प्रदान करने का कष्ट करें। मार्ग के निर्माण के दौरान वन/वन्यप्राणियों को कोई नुकसान न पहुंचाने एवं वन क्षेत्र से पत्थर/रेत/मिट्टी इत्यादि का उत्खनन नहीं किया जावेगा। केवल स्वीकृति के शर्तों के अधीन प्रस्तावित सड़क निर्माण का कार्य किया जावेगा। इस हेतु वचनबद्धता दी जाती है।

(पतिराज सिंह चौहान)
महाप्रबंधक

म.प्र. ग्रामीण सड़क विकास प्राधिकरण
परियोजना क्रियान्वयन इकाई सीधी (म.प्र.)

ROAD NAME:-	MAYAPUR-KHUTELI-LAUR ROAD TO BICHHARI
BLOCK :-	SIHAWAL
DISTRICT :-	SIDHI
LENGTH :-	4.80 km

1.1 Objectives

Rural Road connectivity is a key component of rural development by promoting access to economic and social services and thereby generating increased agricultural incomes and productive employment opportunities. It is also a key ingredient in ensuring poverty reduction.

It was against this background of poor connectivity that the Prime Minister announced in 2000, a massive rural roads program. The Prime Minister's Rural Road Program set a target of:

Achieving all-weather road access to every village/habitation with a population greater than 1000 by 2003

Providing all-weather road access to all villages/habitations of population greater than 500 people [250 in case of hill States (North-Eastern states, Sikkim, Himachal Pradesh, Jammu & Kashmir and Uttaranchal), the desert areas and tribal areas] by the end of the Tenth Five Year Plan, i.e., 2007

1.2 All Weather Road

The proposed village road after construction will be all weather road having total period of interruption less than 15 days.

1.3 Core Network

The rural road network required for providing the 'basic access' to all villages/ habitations is termed as the Core Network. Basic access is defined as one all-weather road access from each village/ habitation to the nearby Market Centre or Rural Business Hub (RBH) and essential social and economic services.

A Core Network comprises of Through Routes and Link Routes. Through routes are the ones which collect traffic. The Core Network may not represent the most convenient or economic route for all purposes. However, since

The Sub-project road	MAYAPUR-KHUTELI-LAUR ROAD	To	BICHHARI	is a link road with Code	L-0	and
CNCPL/CUPL S. No.	Block - SIHAWAL	District =	SIDHI	This road directly		
connects the habitations of villages		BICHHARI	with population	259	Respectively.	
Thus this link road serves the total population of		259				

1.4 Geography

Sidhi District is a medium-sized district located at the easternmost portion of Madhya Pradesh. It has a total area of 10,536 square kilometers. As of the census done in 2001, the population of the district is 1,831,152, or about 3% of the population of the state's population. Of the overall population of Sidhi, about 11.9% of those are scheduled castes while 29.9% are tribal. Since the district is located at the edge of the state, two of its boundaries are other states. To the east is the state of Uttar Pradesh while to the south is the state of Chhattisgarh. Most of the north is bounded by the district of Rewa, while the northwest is bounded by Satna district. To the southwest is the district of Shahdol. Sidhi district's headquarters is the town of Sidhi. It is part of Madhya Pradesh's Rewa division.

Sidhi district is located on the Northeastern Boundary of the state between 22.475 and 24.4210 North Latitude and 81.1840 and 82.4830 East longitude. The district has Singrauli district in the north-east, Koriya district of Chhattisgarh on the east, and Rewa district on the west.

Sidhi District has a total population of 1,831,152 sharing almost 3.03% of the total population of erstwhile state of Madhya Pradesh 2001.

Sidhi district comprises six tehsils: Gopad Banas, Churhat, Rampur Naikin, Majhauri, Kusmi and Sihawal. There are four Madhya Pradesh Vidhan Sabha constituencies in this district, namely, Churhat, Sidhi, Sihawal and Dhauhani. All of these are part of Sidhi Lok Sabha constituency. Sidhi was the birthplace of great Birbal the wazir of Akbar the Great. The White Tiger was first seen by the King of Rewa State in the woods of Sidhi. Temple Badhaura is very famous.

Table 1.

Administrative units of Sidhi district.

S.No.	Tehsil	Population density (per sq km)	Area (Sq. Km.)
1	Gopad Banas	-	-
2	Churhat	-	-
3	Rampur Naikin	-	-
4	Majhauri	-	-
5	Kusmi	-	-
6	Sihawal	-	-

Climatic Condition :-

The average annual rainfall of Sidhi district is 1248.3 mm.

The Sub-Project Road

- The road passes through plain terrain
- The existing road does not have proper road geometry.
- There are one Primary school, Aganwadi and Panchayat Building beside the project road but will not be affected.
- There are existing utilities like electric poles along the existing road.
- During the transect walk, the stakeholders and dwellers agreed to donate the required land for widening of the road.

District	=	SIDHI
Block	=	SIHAWAL
Road Name	=	MAYAPUR-KHUTELI-LAUR ROAD TO BICHHARI
Road Code	=	L-0
CNCPL/CUPL No.	=	0
Package No	=	MP-41209
Road Length	=	4.8 Km.
Start Point	=	MAYAPUR-KHUTELI-LAUR ROAD
End Point	=	BICHHARI

Sl.No.	Habitation benefited	Population Benefited		Chainage	
		Direct	Indirect	From	To
1	BICHHARI	259	-	4500	4800
Total:		259		General Manager M.P.R.D.A.P.I.U.Sidhi (M.P.)	


[Handwritten signatures]

MADHYA PRADESH UTTAR PRADESH

Scale 1:50,000
Sheet No. 63

NAME & DISTANCE
PRADESH DISTRICT

No. 63

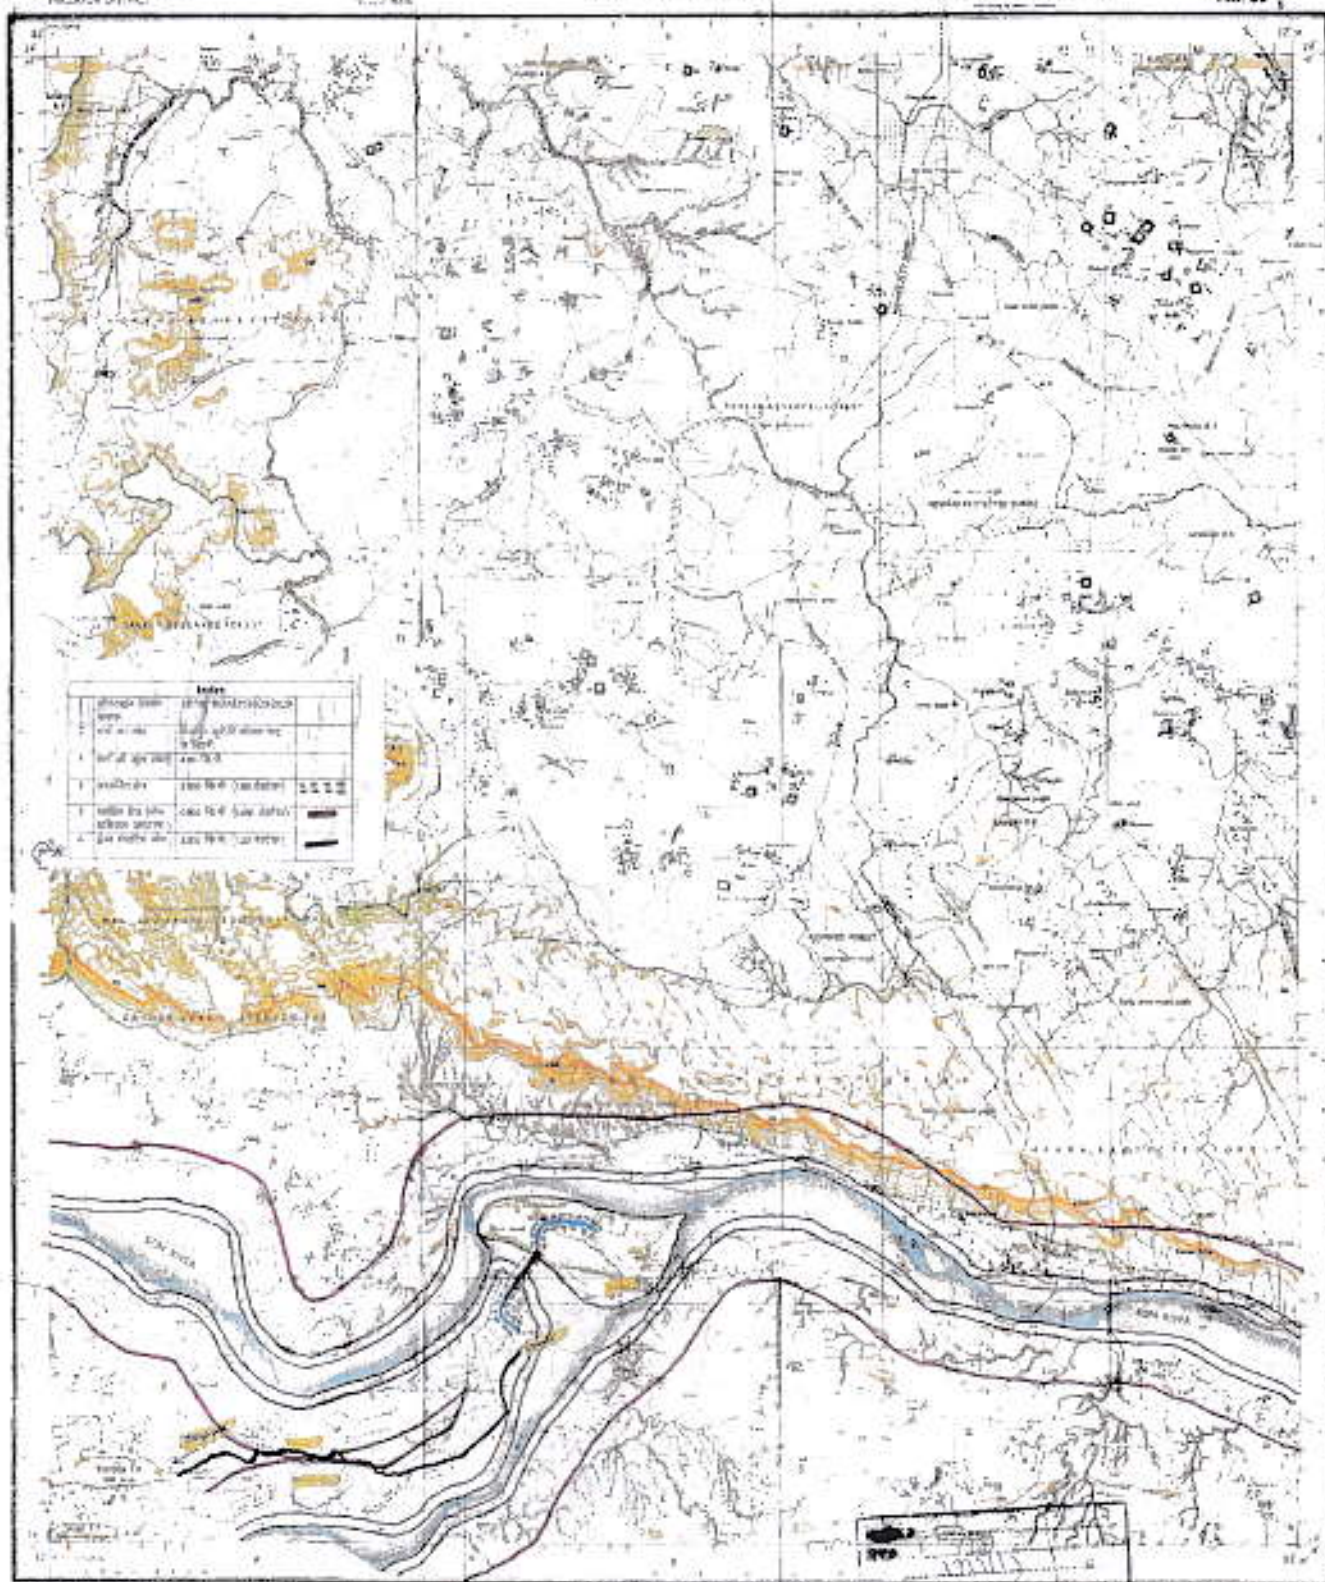

Legend
1. District boundary
2. State boundary
3. National Highway
4. State Highway
5. District Road
6. Railway line
7. Canal
8. River
9. Lake
10. Forest
11. Cultivated land
12. Barren land
13. Water body
14. Settlement
15. Temple
16. Fort
17. Hill
18. Contour line
19. Spot height
20. Bench mark



Scale 1:50,000
Sheet No. 63

Director
Madhya Pradesh

Director
Uttar Pradesh

Director
Madhya Pradesh

Director
Madhya Pradesh

कार्यालय वन मण्डल अधिकारी सीधी वन मण्डल, जिला सीधी (म0प्र0)

Ph. 07822-252235, Fax- 253035 E-mail- dfot.sdh@mp.gov.in

क्रमांक/मा0वि0/8531
प्रति,

सीधी दिनांक 16/12/2021

मुख्य वन संरक्षक
सीधा वृत्त सीधा (म0प्र0)

विषय:- सीधी जिले में प्रधानमंत्री ग्राम सड़क योजना के अन्तर्गत मायापुर खुटेली लौआर रोड़ से बिछरी रोड़ तक मार्क के उन्नयन/डामरीकरण हेतु 1.68 हे. वनभूमि मध्यप्रदेश ग्रामीण विकास प्राधिकरण, सीधी को उपयोग पर देने बाबत।

संदर्भ:- प्रधान मुख्य वन संरक्षक (मू-प्रबंध) म0प्र0 भोपाल पत्र क्रमांक/एफ-5/1024/2021/10-11/3897 भोपाल दिनांक 23.11.2021

—000—

उपरोक्त विषय में निवेदन है कि सीधी जिले में प्रधानमंत्री ग्राम सड़क योजना के अन्तर्गत मायापुर खुटेली लौआर रोड़ से बिछरी रोड़ तक मार्ग के उन्नयन/डामरीकरण हेतु 1.68 हे. वनभूमि मध्यप्रदेश ग्रामीण विकास प्राधिकरण, सीधी को उपयोग में देने संबंधी प्रकरण में भारत सरकार पर्यावरण वन एवं जलवायु परिवर्तन मंत्रालय के पत्र क्रमांक 6-MPB049/2021/BHO दिनांक 08.06.2021 के द्वारा शर्तों के अधीन सैद्धान्तिक स्वीकृति जारी की गयी। वन मुख्यालय के उपरोक्त संदर्भित पत्र द्वारा प्रकरण में रोपित शर्त क्रमांक B-7 के पालन में प्रस्तावित मार्ग ने हाथी कॉरीडोर के क्षेत्र में निर्मित की जाने वाले संरचनाओं के बारे में अवगत कराने के निर्देश दिये गये हैं। आवेदक संस्थान द्वारा उपरोक्त शर्त के पालन में प्रस्तावित मार्ग में निर्मित की जाने वाले संरचनाओं का विवरण उनके कार्यालयीन पत्र क्रमांक 2640 दिनांक 25.11.2021 के द्वारा प्रस्तुत किया गया। यूजर एजेन्सी के प्रस्तुत प्रस्ताव पर स्थल निरीक्षण/DPR का परीक्षण उपवनमण्डलाधिकारी द्वारा कराया गया। उपवनमण्डलाधिकारी सीधी के प्रेषित प्रतिवेदन पत्र क्रमांक 2246 दिनांक 15.12.2021 के अनुसार प्रस्तावित मायापुर खुटेली लौआर रोड़ से बिछरी मार्ग के उन्नयन/डामरीकरण हेतु प्रस्तावित वनभूमि 1.68 हे. के अन्तर्गत प्रस्तावित हाथी कॉरीडोर स्थल पनहवा नाला के समीप स्थित है, जिसमें पुल संरचना प्रस्तावित है। मौके से प्रस्तावित स्थल पर पुल संरचना की लम्बाई 4 मीटर, चौड़ाई 4 मीटर व ऊँचाई 4 मीटर है। प्रस्तावित स्थल की जी.पी.एस. रीडिंग निम्नानुसार है :-

1. उ.पू. N-24°32'51.9" E-082°21'47.4"
2. द.पू. N-24°32'50.5" E-082°21'47.4"
3. द.प. N-24°32'50.5" E-082°21'46.5"
4. उ.प. N-24°32'51.9" E-082°21'46.5"

प्रस्तावित मार्ग के उपरोक्त निर्देशांक स्थल पर प्रस्तावित संरचना का डी.पी.आर. का परीक्षण उपवनमण्डलाधिकारी सीधी एवं यूजर एजेन्सी के प्रतिनिधि के साथ कराया गया। प्रकरण में रोपित शर्त के पालन में निर्देशानुसार यूजर एजेन्सी द्वारा प्रस्तुत किया गया, प्रस्तावित संरचना का डी.पी.आर. स्थल निरीक्षण रिपोर्ट सहित आवश्यक कार्यवाही सादर सम्प्रेषित है।

संलग्न-उपरोक्तानुसार।

वनमण्डलाधिकारी
सीधी (म0प्र0)

सीधी, दिनांक 16/12/2021

पू0 क्रमांक/मा0वि0/8531

प्रतिलिपि:-1 प्रधान मुख्य वन संरक्षक (मू-प्रबंध) म0प्र0 भोपाल की ओर सूचनार्थ सादर सम्प्रेषित।

2 महाप्रबंधक म.प्र. ग्रामीण सड़क विकास प्राधिकरण सीधी की ओर सूचनार्थ प्रेषित।

ई. मेधा सिंह

16/12/2021

3557

16/12/21

वनमण्डलाधिकारी
सीधी (म0प्र0)

मिथिंगेशन मेजर्स का key plan Lat - Long सहित

ग्राम मिहरी

chainage - 4800 meter

N 24° 32' 51.9" E 82° 21' 46.5"

chainage - 4020 meter

N 24° 32' 51.9" E 82° 21' 47.4"

पनिहवा नामा पर
मिथिंगेशन कारीडोर
होती

N 24° 32' 50.5" E 82° 21' 46.5"

N 24° 32' 50.5" E 82° 21' 47.4"

संरचना (अंडरपास)

1X6m स्लैब कल्वर

लम्बाई - 6.0 मीटर

चौड़ाई - 6.0 मीटर

ऊंचाई - 6.0 मीटर

मार्ग - मायापुर रूटेनी लोआर रोड से बिहरी
(Key Plan)

chainage - 0.00 meter

6.4

Signature

← मायापुर रूटेनी लोआर रोड →

General Manager
M.P.R.R.D.A.P.I.U. SIDHI (M.P.)


PRADHAN MANTRI GRAM SADAK YOJANA


(Ministry of Rural Development, Govt. of India)

COST ESTIMATE FOR UNDER PASS/SLAB CULVERT (1x6.0m. Span)


Mayapur-Khuteli-Laur Road To Bichhari (CH-4020)					Package No. MP-41203					
Sr.	SSR	Description of item	No	Length	Width	Depth	Qty	Unit	Rate	Amount
No.	Item No.			(m)	(m)	(m)			(Rs.)	(Rs.)
1	2	3	4	5	6	7	8	9	10	11
1	11.1	Earthwork in excavation for structures as per drawing and technical specifications Clause 305.1 including setting out, construction of shoring and bracing, removal of stumps and other deleterious material and disposal upto a load of 50 m, dressing of sides and bottom and backfilling in trenches with excavated suitable material.								
		(i) Ordinary soil								
		(ii) Upto 3 m depth								
		Abutment	1	10.00	11.80	1.50	177.00			
		return	4	4.90	4.92	1.50	144.65			
							321.65	Cum.	195	62721
2	11.1	Earthwork in excavation for structures as per drawing and technical specifications Clause 305.1 including setting out, construction of shoring and bracing, removal of stumps and other deleterious material and disposal upto a load of 50 m, dressing of sides and bottom and backfilling in trenches with excavated suitable material.								
		(i) Ordinary soil								
		(ii) 1.5 m to 3 m depth								
		Abutment	1	10.00	11.80	0.90	106.20			
		return	4	4.90	4.92	1.50	144.65			
							250.85	Cum.	262	65722
3	11.4 (i)	Providing concrete for plain/reinforced concrete in open foundations complete as per drawings and technical specifications Clause 802, 803, 1202 & 1203								
		I, P.C.C grade M 10								
		(i) Nominal mix (1:3:6)								
		Abutment	1	10.00	11.80	0.20	23.80			
		return	4	4.90	4.92	0.20	19.29			
							42.69	Cum.	4077	174548
4	12.5/6	Plain/reinforced cement concrete in substructure complete as per drawings and technical specification Clauses 802, 804, 805, 806, 807, 1202 and 1204								
		II, P.C.C, grade M 15								
		(i) Nominal mix (1:2:4)								
		abutment upto Below Bed Level	2	9.00	4.30	1.6	123.84			
		Return upto Below Bed Level	4	4.9	4.32	1.6	135.45			
		Above Bed/Abutment	2	7	2.2	6.00	184.80			
		Above Bed/Return-1	4	6	2.19	6.00	315.36			
		Above Bed/Return-2	4	7.00	0.53	0.68	10.09			
		Waterway Concrete	1	3.8	6.00	0.3	9.12			
							778.69	Cum.	4347	3354950
5	13.1	Providing and laying reinforced cement concrete in superstructure as per drawing and technical specifications Clauses 800, 1205.4 and 1205.5								
		II, R.C.C M 25								
		Cap	2	6	0.7	0.2	1.69			
		Detwall	2	6	0.3	0.48	1.73			
		Slab	1	6	6.8	0.48	19.56			
		Kerb	2	6.5	0.4	0.4	2.18			
		Wheel Guard	4	0.4	0.4	0.6	0.35			
		Wheel Guard	6	0.25	0.25	0.3	0.11			
		Total					25.66	Cum.	5622	144265

Sr.	SSR	Description of Item	No	Length	Width	Depth	Qty	Unit	Rate	Amount
No.	Item No.			(m)	(m)	(m)			(Rs.)	(Rs.)
1	2	3	4	5	6	7	8	9	10	11
6	13.2	Supplying, fitting, and placing HYSD bar reinforcement in superstructure complete as per drawing and technical specifications Clauses 1002, 1010 and 1202								
		Below Bed Level								
		Abutment Part								
		Main bars/10 mm Dia @200 c/c	2	48.00	2.10	0.617	119.20			
		Distribution bars/10 mm Dia @300 c/c	2	6.00	9.30	0.617	63.56			
		Return Part								
		Main bars/10 mm Dia @200 c/c	4	48.00	2.10	0.617	239.41			
		Distribution bars/10 mm Dia @300 c/c	4	6.00	8.20	0.617	136.23			
		Above Bed Level								
		Abutment Part								
		Main bars/10 mm Dia @200 c/c	2	36.00	6.30	0.617	279.67			
		Distribution bars/10 mm Dia @300 c/c	4	20.00	7.30	0.617	360.33			
		Return Part								
		Main bars/10 mm Dia @200 c/c	4	40.00	7.30	0.617	720.66			
		Distribution bars/10 mm Dia @300 c/c	4	24.00	8.15	0.617	482.74			
		Capdirt Wall/12mm dia Ring @200 C/C	2	30.00	2.600	0.888	138.53			
		State bar/10 mm dia	2	12.00	5.920	0.617	87.68			
		Slab Steel/20mm Dia Main Alternate Crank Bar @115 c/c	1	52.00	8.860	2.460	853.31			
		Bottom State Bar/12mm Dia @150 c/c	1	48.00	5.920	0.888	241.52			
		Top Bar/10mm Dia @200 c/c	1	30.00	8.100	0.617	94.40			
		Top Distribution bar/10mm Dia @300 c/c	1	23.00	5.920	0.617	84.01			
		Kerb Steel/Ring 10mm Dia @300 c/c	2	23.00	2.320	0.617	65.85			
		Kerb Steel/State bar 10mm Dia	2	4.00	6.720	0.617	33.17			
		Wheel Guard Main Bar/ 10mm Dia	1	3.00	1.900	0.617	9.35			
		Wheel Guard Distribution bar/Ring 10mm Dia	1	3.00	1.750	0.617	3.64			
		Wheel Guard Small Main Bar/ 10mm Dia	1	3.00	0.800	0.617	3.53			
		Total					4058.40	Kg		
							4.058	Mt	48354	188030.23
7	12.10	Backfilling behind abutment, wing wall and return wall complete as per drawings & technical specification Clause 1204.3.0 (II) Sandy Material								
			2	5.00	2.63	6.00	189.38			
			2	7.00	5.00	0.38	25.20			
							214.58	Cum	822	197824
5	12.9	Providing weepholes in brick masonry/stone masonry, plain/reinforced concrete abutment, wing wall, return wall with 100 mm dia AC pipe extending through the full width of the structures with slope of 1(V):20(H) towards drawing face complete as per drawing and technical specification Clauses 614, 709, 1204.3.7								
		Abutment	1	4	3.6		14.40			
		Abutment	1	6	2.5		15.00			
		Abutment	1	8	1.94		15.52			
		Abutment	1	10	1.18		11.80			
		Return	1	12	3.6		43.20			
			1	15	2.65		42.40			
			1	20	1.63		32.60			
			1	24	0.69		21.36			
		Kerb	1	10	0.45		4.50			
							201.38	Rm	149	30005.82
9	13.15/v	Providing and fixing in position 25 mm thick precast joint filler in expansion joint for fixed ends of simply supported spans, covered with sealant complete as per drawing and technical specifications								
			2	6.00			12.00			
							12.00	RM	155	2016
Total for 1x50 Mtr. Span									Rs.	4250403
Say									42.50	Lac

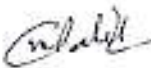
ARE
LNM
P.U. SIDHI

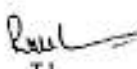
T.L.
LNM
P.U. SIDHI


Sub_Engineer
MPRRDA
P.U. SIDHI

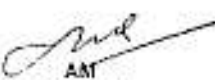

AM
MPRRDA
P.U. SIDHI


G.M.
MPRRDA
P.U. SIDHI


CH 4020

Under Pass / Slab Culvert 18.60 m x 3.70 m



Maya Khatun Khudoli Lamin Road - B4 Chhara

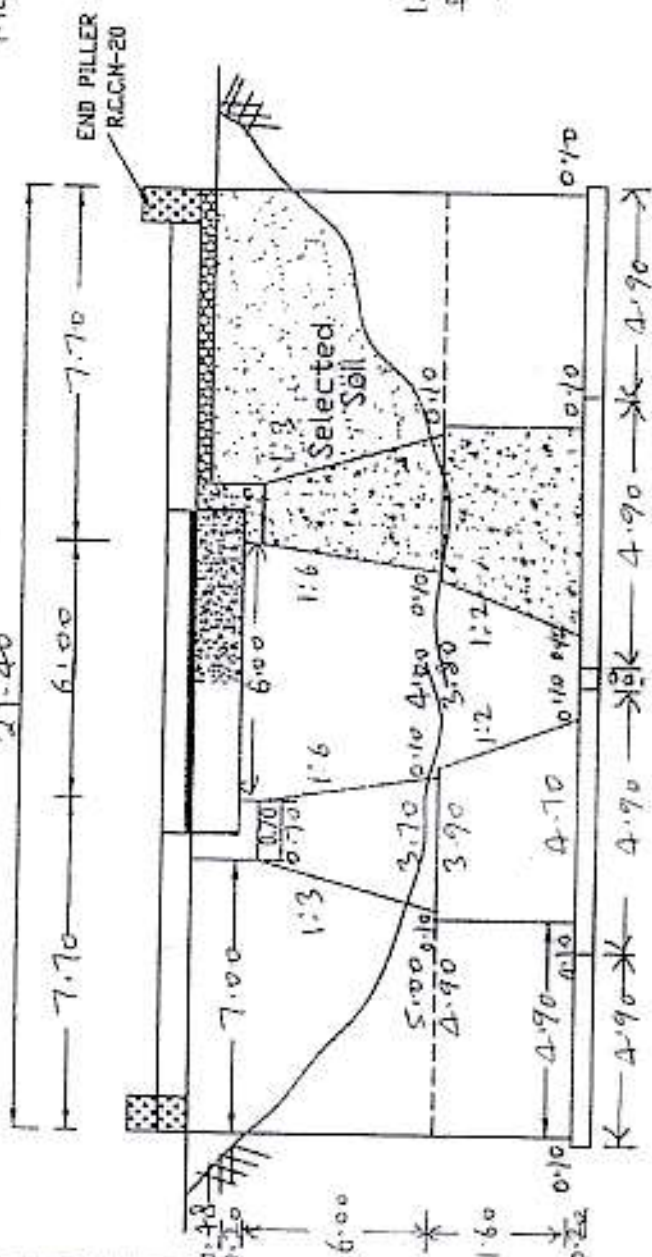

END PILLER R.C.C.N-20

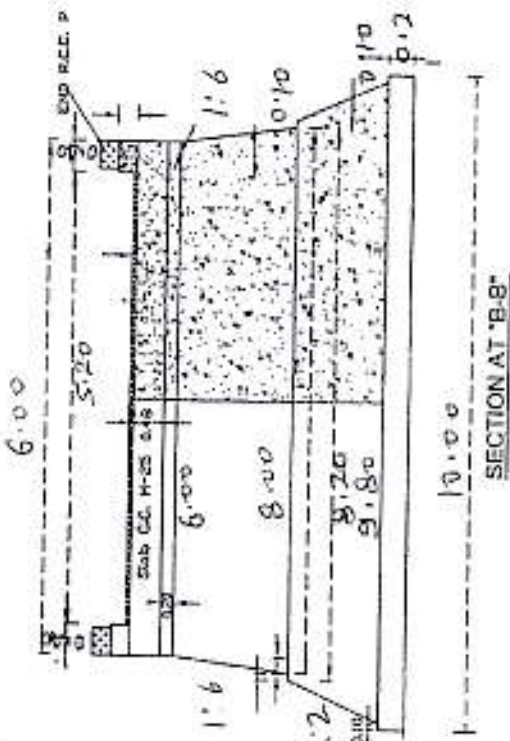


SECTION AT "B-B"

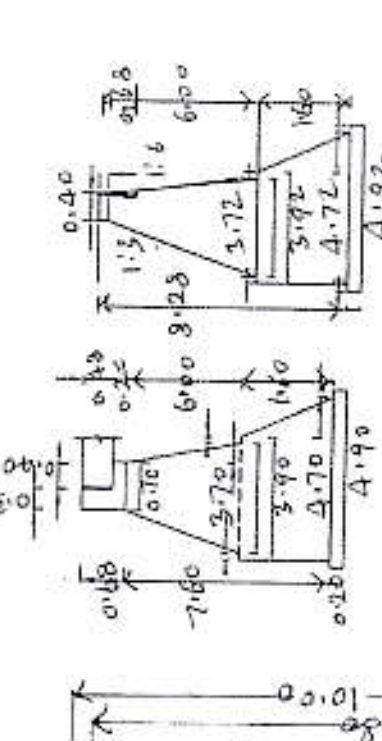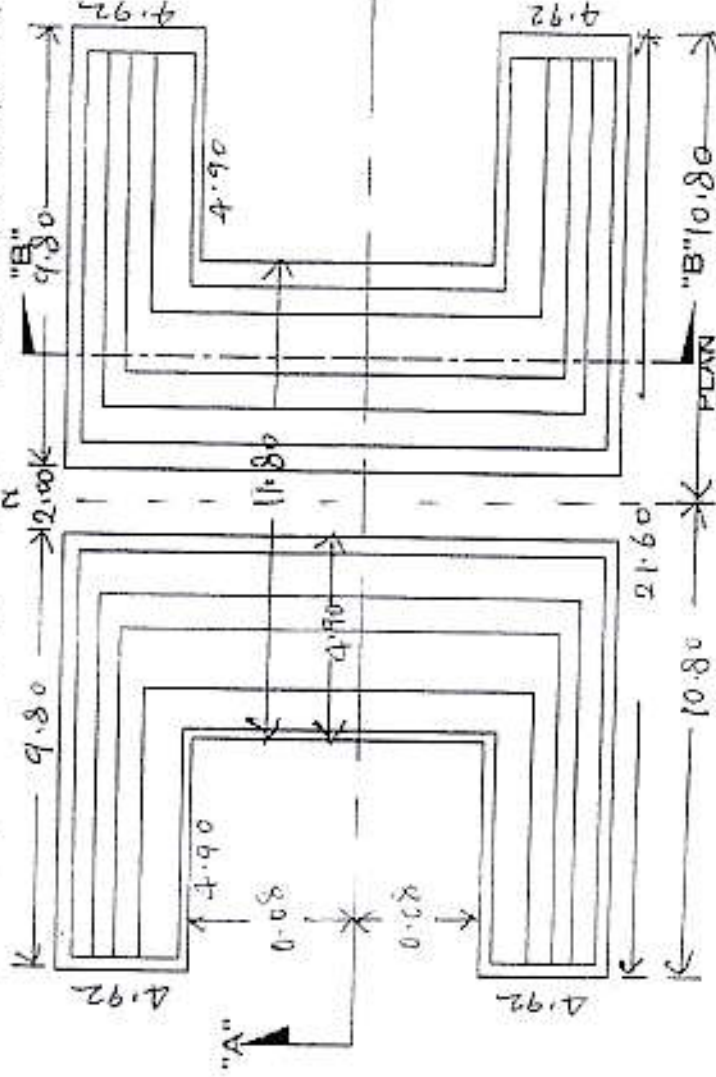

ABUTMENT

RETURN

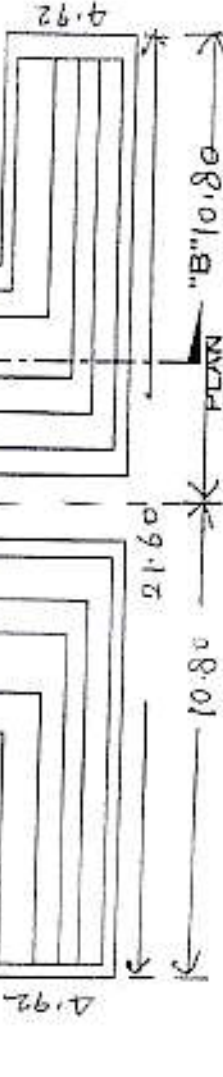

PRADHAN MANTRI GRAM SADAK YOJANA
(Ministry of Rural Development, Govt. of India)
PROJECT: INFRASTRUCTURE UNIT P.M.S.V. PROJECTS
DATE: 10/10/2018
DRAWN BY: [Signature]
CHECKED BY: [Signature]
DETAILED DRAWING OF

सावधान वन्यप्राणियों को
मार्ग से गुजरने का प्रथम
अधिकार

गति सीमा 20 कि.मी.

गति अवरोधक

संजय टाईगर
रिजर्व

वन है तो कल है

वन ही जीवन है
जल ही जीवन है

पेड़ लगायें
पर्यावरण बचायें

वनों की आग से रक्षा करें

वन्य प्राणी विचरण
क्षेत्र

सावधान वन्य
प्राणी क्षेत्र प्रारंभ

1/4615/2021



भारत सरकार / GOVERNMENT OF INDIA

पर्यावरण, वन एवं जलवायु परिवर्तन मंत्रालय

MINISTRY OF ENVIRONMENT, FOREST & CLIMATE CHANGE

एकीकृत क्षेत्रीय कार्यालय, भोपाल / INTEGRATED REGIONAL OFFICE, BHOPAL

Kendriya Paryavaran Bhavan, Link Road No.3, E-5, Ravi Shankar Nagar,

BHOPAL - 462016 (M.P.)

TEL: 0755-2466525 E-mail: rowz.bpl-mef@nic.in & ddgfirebhopal@gmail.com



F.No. 6-MPB 049/2021-BHO/

Date: 08.06.2021

To,

The Principal Secretary (Forests)
Govt. of Madhya Pradesh,
Vallabh Bhawan
Bhopal.

Sub: In-principle (Stage-I) approval of Central Government under Forest (Conservation) Act 1980 for diversion of 1.68 ha Protected and Revenue Forest land for upgradation of Mayapur Khuteli Loar Road to Bichhari Road under PMGSY in Sidhi District in favour of Madhya Pradesh Rural Road Development Authority, Sidhi in Madhya Pradesh - reg.

Sir,

This refers to letter No: F-5/1024/2021/10-11/1488 dated 06.05.2021 of APCCF (LM), Govt. of Madhya Pradesh on the above mentioned subject seeking prior approval of the Ministry of Environment, Forest and Climate Change under section 2 of Forest (Conservation) Act, 1980.

After due consideration of the proposal of the State Government, the "In-Principle" approval of Central Government, is hereby conveyed for diversion of 1.68 ha Protected and Revenue Forest land for up-gradation of Mayapur Khuteli Loar Road to Bichhari Road under PMGSY in Sidhi District in favour of Madhya Pradesh Rural Road Development Authority, Sidhi in Madhya Pradesh, subject to the following conditions and stipulations.

A: Conditions which need to be complied prior to handing over of forest land by the State Forest Department.

- (1) The cost of compensatory afforestation on the CA land (1.68 ha NFL) at the prevailing wage rates as per compensatory afforestation scheme (including the cost of survey, demarcation and erection of permanent pillars etc. as required for securing the land against encroachment) shall be deposited in advance with the State Forest Department by the project authority. The CA will be maintained for 10 years. The scheme may include appropriate provision for anticipated cost increase for works scheduled for subsequent years.
- (2) The State Government shall charge the Net Present Value (NPV) for the 1.680 ha forest area to be diverted under this proposal from the User Agency as per the order of the Hon'ble Supreme Court of India dated 30/10/2002, 01/08/2003, 28/03/2008, 24/04/2008 and 09/05/2008 in IA No. 566 in WP (C) No. 202/1995 and as per the guidelines issued by the Ministry vide letters No. S-1/1998-FC (PLD) dated 18/09/2003 as well as letter No. S-2/2006-FC dated 03/10/2006 and S-3/2007-FC dated 05/02/2009 in this regard.
- (3) All the funds received from the user agency under the project shall be transferred / deposited to a NPA/CA fund only through special charge passbook.

11/4615/2021

- (4) Non-forest land shall be transferred and mutated in favour of State Forest department and documents shall be submitted.
- (5) The complete compliance of the FRA, 2006 shall be ensured by way of prescribed certificate from the concerned District Collector.
- (6) The User agency shall obtain NBWL clearance before issuance of working permission for area falling in Son- Ghariyal Wildlife Sanctuary and same shall be submitted at the time of Stage-II approval.
- (7) The KML files of diverted area and CA areas shall be uploaded on the e-Green watch portal with all requisite details prior to Stage-II approval.
- (8) Violation of any of these conditions will amount to violation of Forest (Conservation) Act, 1980 and action would be taken as prescribed in para 1.21 of Chapter 1 of the Handbook of Comprehensive Guidelines of Forest (Conservation) Act, 1980 as issued by this Ministry's letter No.5-2/2017-FC dated 28.03.2019.
- (9) The compliance report shall be uploaded on e-portal (<https://parivesh.nic.in/>).

B: Conditions which need to be strictly complied on field after handing over of forest land to the User Agency by the State Forest Department but the compliance in form of undertaking shall be submitted prior to Stage-II approval:

- (1) Legal status of the forest land shall remain unchanged.
- (2) Compensatory afforestation shall be taken up by the Forest Department over 1.680 ha non forest land (Khasra No. 4602, Village- Khuteli, Tehsil- Bahri, District- Sidhi, Madhya Pradesh) at the cost of the user agency. As far as possible, a mixture of local native species shall be planted and monoculture of any species, especially non-native species should be avoided.
- (3) Additional amount of the NPV of the diverted forest land, if any, becoming due after finalization of the same by the Hon'ble Supreme Court of India on receipt of the report from the Expert Committee, shall also be charged by the State Government from the User Agency. The User Agency shall furnish an undertaking to this effect.
- (4) The State Government and user agency shall comply the provisions of the all Acts, Rules, Regulation, guidelines, NGT order & Hon'ble Court Order (s) pertaining to this project, if any, for the time being in force, as applicable to the project.
- (5) User Agency shall obtain Environmental Clearance as per the provisions of the Environmental (Protection) Act, 1986, if applicable.
- (6) User agency shall raise strip plantation on both sides and central verge of the road as per the IRC norms.
- (7) User Agency shall provide suitable under pass over pass for free movement of wildlife in and around the forest area in accordance to eco friendly measures to mitigate impacts of linear infrastructure on wildlife (2016) as approved by CWLW of State Government.
- (8) Speed regulating signage will be erected along the road at regular intervals in the Protected Areas/ Forest Areas, if applicable.
- (9) No tree felling shall be involved in the implementation of this project.
- (10) The boundary of the diverted forest land shall be suitably demarcated on ground at the project cost, as per the directions of the concerned Divisional Forest Officer.
- (11) The layout plan of the proposal shall not be changed without prior approval of Central Government.
- (12) No fairs or camps shall be established on the forest land.

1/4616/2021

- (13) The User Agency shall provide alternate fuels preferably LPG to the labourers and the staff working at the site so as to avoid any damage and pressure on the nearby forest areas.
- (14) The period of diversion under this approval shall be co-terminus with the period of the project life.
- (15) The forest land shall not be used for any purpose other than that specified in the project proposal.
- (16) The forest land proposed to be diverted shall under no circumstances be transferred to any other agencies, department, or person without prior approval of Central Government.
- (17) Any other condition that the Ministry of Environment, Forest & Climate Change may stipulate from time to time in the interest of conservation, protection and development of forest & wildlife.

2. After receipt of the compliance report regarding fulfillment of the conditions as stipulated above, from the State Government, formal approval will be issued in this regard under Section 2 of Forest (Conservation) Act, 1980. Transfer of forest land to user agency should not be given effect to by the State Government till formal order approving diversion of forest land is issued by the Central Government. To facilitate speedy execution of this project involving diversion for the project, the in-principle approval may be deemed as the permission for commencement of works, if the required funds for CA, NPV and other compensatory levies specified in the in-principle approval are realized from the user agency and accordingly the State Government, by passing an order, may allow the commencement of work of the linear project in forest land for a period of one year (The detail guideline issued vide Ministry letter No. 11-306/2014-FC, dated 28.08.2015 may be referred).

This has been issued with the approval of the Competent Authority.

Yours faithfully,

(Hare Ram Kumar)
Technical Officer (Forestry)

Copy to:-

1. The PCCF & HoFF, Forest Department, Satpura Bhawan, Bhopal, Madhya Pradesh.
2. The ADGF (FC), Govt. of India, MoEF&CC, Indira Paryavaran Bhawan, Jor Bagh Road, Aliganj, New Delhi - 110003.
3. The APCCF (LM) and Nodal Officer, Forest Department, Satpura Bhawan, Bhopal, MP.
4. The Divisional Forest Officer, Social Forestry Division- Sidhi, MP.
5. The General Manager, MP Rural Road Development Authority, Implementation Unit, Sidhi, Madhya Pradesh.
6. Order file.

(Hare Ram Kumar)
Technical Officer (Forestry)

Signature Not Verified

Digitally signed by HARE RAM
KUMAR
Date: 2021.06.08 12:32:16 IST

कार्यालय प्रधान मुख्य वन संरक्षक (कक्ष भू-प्रबंध), सतपुड़ा भवन, मध्यप्रदेश, भोपाल

क्रमांक/एफ-5/1024/2021/10-11/3795

भोपाल, दिनांक 17/11/2021

प्रेषक :-

सुनील अग्रवाल, (भा.व.से.)

अपर प्रधान मुख्य वन संरक्षक (भू-प्रबंध) एवं

नोडल अधिकारी वन (संरक्षण) अधिनियम, 1980

मध्यप्रदेश, भोपाल।

प्रति,

उप वन महानिदेशक (केन्द्रीय),

भारत सरकार, पर्यावरण, वन एवं जलवायु परिवर्तन मंत्रालय,

क्षेत्रीय कार्यालय, पश्चिम क्षेत्र केन्द्रीय पर्यावरण भवन,

लिंक रोड नं. 3, ई-5, रविशंकर नगर, मध्यप्रदेश, भोपाल।

विषय:- सीधी जिले में प्रधानमंत्री ग्राम सड़क योजना के अन्तर्गत मायापुर खुटेली लौआर रोड से बिछरी रोड तक मार्ग के उन्नयन/डानरीकरण हेतु 1.68 हेक्टेयर वनभूमि मध्यप्रदेश ग्रामीण सड़क विकास प्राधिकरण, सीधी को उपयोग पर देने बाबत।

संदर्भ:- आपका पत्र क्रमांक/6-MPB 049/2021-BHO दिनांक 08.06.2021

—0—

कृपया उपरोक्त संदर्भित पत्र का अवलोकन करने का कष्ट करें, जिसके द्वारा आपने विषयांकित प्रकरण की प्रथम चरण सैद्धांतिक शर्त स्वीकृति प्रदान की गई थी। स्वीकृति पत्र में अधिरोपित शर्तों का पालन प्रतिवेदन निम्नानुसार है:-

शर्त-A

1- शर्त क्रमांक (1) के पालन में आवेदक संस्थान द्वारा वैकल्पिक वृक्षारोपण योजना की लागत राशि वर्तमान मजदूरी दर से राशि रुपये 58,95,054/- यूनिशन बैंक ऑफ इंडिया, नई दिल्ली में दिनांक 26.10.2021 को ऑनलाईन जमा की जा चुकी है, ऑनलाईन जनरेटेड फार्म की छायाप्रति संलग्न प्रेषित है।

2- शर्त क्रमांक (2) के पालन में आवेदक संस्थान द्वारा नेट प्रजेन्ट वैल्यू की राशि रुपये 13,49,040/- यूनिशन बैंक ऑफ इंडिया, नई दिल्ली में दिनांक 26.10.2021 को ऑनलाईन जमा की जा चुकी है, ऑनलाईन जनरेटेड फार्म की छायाप्रति संलग्न प्रेषित है।

3- शर्त क्रमांक (3) के पालन में प्रकरण में प्राप्त वैकल्पिक वृक्षारोपण योजना की राशि एवं नेट प्रजेन्ट वैल्यू की राशि एड-हॉक कैम्पा के अन्तर्गत यूनिशन बैंक ऑफ इंडिया, नई दिल्ली में ऑनलाईन दिनांक 26.10.2021 को जमा की जा चुकी है। ऑनलाईन जनरेटेड फार्म की छायाप्रति संलग्न प्रेषित है।

4- शर्त क्रमांक (4) के पालन में प्रकरण में आवेदक संस्थान द्वारा सीधी जिले की तहसील बहरी कं ग्राम खुटेली के खसरा क्रमांक 460 में से 1.68 हेक्टेयर गैर वनभूमि वन विभाग के नाम हस्तांतरित/नामान्तरित कर दी गई है। कलेक्टर सीधी का आदेश दिनांक 29.07.2020, फार्म पी-2 आदि की छायाप्रति संलग्न है।

TS
18-11-21

GOI 2021

2852
18/11/21

anil

5- शर्त क्रमांक (5) के पालन में आवेदक संस्थान द्वारा वनाधिकार अधिनियम के तहत कलेक्टर सीधी का प्रमाण पत्र दिनांक 16.06.2020 प्रस्तुत किया गया है, जिसकी छायाप्रति संलग्न प्रेषित है।

6- शर्त क्रमांक (6) के पालन में वन मण्डलाधिकारी सीधी ने स्थल निरीक्षण प्रतिवेदन के बिन्दु क्रमांक 16 में लेख किया है कि प्रस्तावित मार्ग संरक्षित क्षेत्र में नहीं है, परन्तु 10 कि०मी० की परिधि में प्रस्तावित मार्ग सोन घड़ियाल अभ्यारण्य में स्थित है। उक्त प्रकरण में पर्यावर्णीय स्वीकृति की आवश्यकता नहीं है। अतः उक्त क्षेत्र ईको सेंसिटिव जोन में होने के कारण पर्यावरण स्वीकृति आवश्यक न होने के कारण प्रकरण में NBWL की अनुमति की आवश्यकता नहीं है।

7- शर्त क्रमांक (7) के पालन में ई-ग्रीन वॉच पोर्टल पर वैकल्पिक वृक्षारोपण योजना की KML file अपलोड की गई है, जिसका ID No. 45364 है।

8- शर्त क्रमांक (8) के पालन में आवेदक संस्थान सहमत है।

9- शर्त क्रमांक (9) के पालन में आवेदक संस्थान ने प्रथम चरण स्वीकृति में उपरोक्त उल्लेखित अधिसूचित समस्त शर्तों का पालन प्रतिवेदन वेबपोर्टल पर अपलोड किया गया है।

शर्त-8

1- शर्त क्रमांक (1) एवं (2) के पालन में आवेदक संस्था को शर्त मान्य है।

2- शर्त क्रमांक (3) के पालन में आवेदक संस्था द्वारा अतिरिक्त एन.पी.वी. जमा करने का वचन पत्र दिया गया है, जिसकी छायाप्रति संलग्न है।

3- शर्त क्रमांक (4) से (17) के पालन में आवेदक संस्था को शर्त मान्य है।

अतः उपरोक्तानुसार प्रथम चरण सैद्धांतिक स्वीकृति में उल्लेखित समस्त शर्तों का पालन पूर्ण हो गया है। कृपया प्रकरण की अंतिम औपचारिक स्वीकृति प्रदान करने का कष्ट करें।

संलग्न:-उपरोक्तानुसार।

भवदीय


17/11/2024
(सुनील अग्रवाल)

भोपाल, दिनांक 17/11/2024

पृ. क्रमांक/एफ-5/1024/2021/10-11/3796
प्रतिलिपि:-

1. मुख्य वन संरक्षक, (क्षेत्रीय) रीवा वृत्त, रीवा, मध्यप्रदेश।
2. वन मण्डलाधिकारी, सामान्य वन मण्डल, सीधी, मध्यप्रदेश।
3. महाप्रबंधक, म.प्र. ग्रामीण सड़क विकास प्राधिकरण, परियोजना क्रियान्वयन इकाई, पुराना स्वराज भवन, सीधी, मध्यप्रदेश।

की ओर सूचनार्थ प्रेषित।


17/11/2024
प्रधान मुख्य वन संरक्षक (भू-प्रबंध)
मध्यप्रदेश, भोपाल

कार्यालय महाप्रबंधक

म.प्र. ग्रामीण सड़क विकास प्राधिकरण, परियोजना क्रियान्वयन इकाई सीधी
(पुराना स्वराज भवन सीधी) (2)

पत्र क्रमांक 2420 / तक. / ग्रासविप्रा. / 2021

सीधी, दिनांक 29 / 10 / 2021

प्रति

वन मण्डला अधिकारी,
जिला-सीधी (म.प्र.)

विषय :- सीधी जिले में प्रधानमंत्री ग्राम सड़क योजना के अंतर्गत मयापुर खुटेली लौआर रोड़ से बिछरी मार्ग के उन्नयन/डामरीकरण हेतु 1.68 हेक्टेयर वन भूमि म.प्र. ग्रामीण सड़क विकास प्राधिकरण, सीधी को उपयोग में देने बाबत। (ऑनलाइन प्रपोजल नंबर—FP/MP/ROAD/51020/2020)

संदर्भ :- आपका पत्र क्रमांक / मा.चि. / 3760 सीधी, दिनांक 22.05.2021

—00—

विषयान्तर्गत उपरोक्त संदर्भित पत्र में दिये गये निर्देशानुसार शर्त क्रमांक A-1 क्षतिपूर्ति वनीकरण की राशि 5695054.00 एवं शर्त क्रमांक A-2-नेट प्रजेन्ट वैल्यू की राशि 1349040.00 कुल रु. 70,44,094.00 परिवेश पोर्टल के माध्यम से चलान जनरेट कर कैम्पा मद में दिनांक 26.10.2021 को जमा करा दिया गया है, तथा पर्यवेक्षण शुल्क की राशि 569505.00 का भुगतान MP Treasury के माध्यम से दिनांक 28.10.2021 को जमा करा दिया गया है, पुष्टि हेतु चलान की प्रति संलग्न है।

अतः अनुरोध है, कि मयापुर खुटेली लौआर रोड़ से बिछरी (पैकेज क्रमांक एम.पी. 41209) के वन क्षेत्र से गुजरने वाली लंबाई 2.80 कि.मी. में उन्नयन/डामरीकरण की अनुमति प्रदान करने का कष्ट करें ताकि ग्रामीण जनों को आवागमन की समुचित सुविधा उपलब्ध कराई जा सके, वन विभाग द्वारा अधिरोपित समस्त शर्तों का पालन इस कार्यालय के द्वारा किया जावेगा।

संलग्न :- उपरोक्तानुसार।

(महेश प्रताप सिंह परिहार)

महाप्रबंधक

म.प्र.ग्रामीण सड़क विकास प्राधिकरण,
परियोजना क्रियान्वयन इकाई सीधी (म.प्र.)

सीधी, दिनांक 29 / 10 / 2021

पृ. क्र. 2421 तक / ग्रासविप्रा. / 2021
प्रतिलिपि :-

- (1) प्रमुख अभियंता, म.प्र.ग्रा.स.वि.प्राधि., पर्यावास भवन भोपाल की ओर सादर सूचनार्थ।
- (2) मुख्य महाप्रबंधक सेवा, म.प्र.ग्रा.स.वि.प्रा. तानसेन काम्प्लेक्स सेवा की ओर सादर सूचनार्थ।

01/11

महाप्रबंधक

म.प्र.ग्रामीण सड़क विकास प्राधिकरण,
परियोजना क्रियान्वयन इकाई सीधी (म.प्र.)

24

कार्यालय महाप्रबंधक

म.प्र. ग्रामीण सड़क विकास प्राधिकरण, परियोजना क्रियान्वयन इकाई सीधी
फ़ोनन. 07822-251049 ईमेल gmpiusidhi@rediffmail.com

पत्र क्रमांक 2148 / लेखा/ग्रा.स.प्रा./2021

सीधी, दिनांक 26 / 10 / 2021

प्रति,

शाखा प्रबंधक
सेन्ट्रल बैंक ऑफ इंडिया
सीधी (म.प्र.)

विषय :- बैंक क्रमांक 448279 दिनांक 25.10.2021 राशि रुपये 70,44,094.00
(शब्दों में :- सत्तर लाख चौवालिस हजार चौरान्ने मात्र) के RTGS
करने वावत।

—00—

इस कार्यालय द्वारा MADHYA PRADESH CAMPA मद के अंतर्गत राशि रुपये
70,44,094.00 (शब्दों में :- सत्तर लाख चौवालिस हजार चौरान्ने मात्र) शासकीय हित
में जमा करने हेतु UNION BANK OF INDIA के खाता क्रमांक 150766151020600
IFSC Code UBIN0903710 में RTGS किया जाना है।

कृपया शासकीय हित में राशि रुपये 70,44,094.00 (शब्दों में :- सत्तर
लाख चौवालिस हजार चौरान्ने मात्र) UNION BANK OF INDIA के खाता क्रमांक
150766151020600 में RTGS करने का कष्ट करें।

संदर्भ- RTGS प्रपत्र (1 नग)
बैंक क्र. 448279
दिनांक 25/10/2021
राशि रु. 70,44,094.00

लेखाधिकारी

म. प्र. ग्रामीण सड़क विकास प्राधिकरण
परियोजना क्रियान्वयन इकाई सीधी

Received 29/10/21
[Stamp]

AGENCY COPY



NEFT / RTGS CHALLAN for CAMPA Funds

Date : 25-10-2021

Agency Name.	GM MPRDA PIU SIDHI
Application No.	6151020600
MoEF/SG File No.	6-MPB049/2021-BHO
Location.	MADHYA PRADESH
Address.	old swaraj bhavan sidhiSidhi
Amount(in Rs)	7044094/-

Amount In Words :Seventy Lakh Forty-Four Thousand and Ninety-Four Rupees Only

NEFT/RTGS to be made as per following details;

Beneficiary Name:	MADHYA-PRADESH CAMPA
IFSC Code:	UBIN0903710
Pay to Account No.	150766151020600 Valid only for this challan amount.
Bank Name & Address:	Union Bank Of India Lodhi Complex Branch, Block 11,CGO Complex, Phase I, Lodhi Road, New Delhi -110003

- This Challan is strictly to be used for making payment to CAMPA by NEFT/RTGS only

BANK COPY



NEFT / RTGS CHALLAN for CAMPA Funds

Date : 25-10-2021

Agency Name.	GM MPRDA PIU SIDHI
Application No.	6151020600
MoEF/SG File No.	6-MPB049/2021-BHO
Location.	MADHYA PRADESH
Address:	old swaraj bhavan sidhi Sidhi
Amount(in Rs)	7044094/-

Amount In Words :Seventy Lakh Forty-Four Thousand and Ninety-Four Rupees Only

NEFT/RTGS to be made as per following details;

Beneficiary Name:	MADHYA PRADESH CAMPA
IFSC Code:	UBIN0903710
Pay to Account No.	150766151020600 Valid only for this challan amount.
Bank Name & Address:	Union Bank Of India Lodhi Complex Branch, Block 11,CGO Complex, Phase I, Lodhi Road, New Delhi -110003

- This Challan is strictly to be used for making payment to CAMPA by NEFT/RTGS only

After making successful payment, User Agencies may send a line of confirmation through
Email: helpdeskcompa@corpbank.co.in

Note:After making the required payment through challan, if the payment status has not been updated
even after 7 working days, then kindly mail a copy of your challan with transaction date to
Email: cb0371@unionbankofindia.com

Account Officer
MPRDA, PIU SIDHI (M.P.)



Department of Finance, Government of Madhya Pradesh

Acknowledgement Receipt for Online Tax Payment to M.P.State Government

TIN (Tax payment Identification Number) / Enrollment/Registration No. : GM PIU SIDHI	Depositor/Dealer Name : GM MPRRDA PIU SIDHI Address : FP/MP/ROAD/51020/2020 Bichhari Road Slahwal SIDHI Madhya Pradesh
Head of A/c details : 0406-01-800-0229	Concern Period : From Date: 01/10/2021 To Date: 31/10/2021
Name of Bank : State Bank Of India	District Name : SIDHI
Bank Scroll No. : 11569	Bank Scroll Date : 28/10/2021
Date and time of Transaction : 28/10/2021 18:09:31	
Amount : 559505	Amount in words : Five Lakh Sixty Nine Thousand Five Hundred Five Only.
Challan Identification No(CIN) : SBIN000615904062810202111569	
Bank Reference No(BRN) : CKR8052998	
Cyber Receipt No. (CRN) : MPT040628102021000038	
Treasury Challan number : 0406588	
Note: Challan search facility is available at www.mptreasury.org	

न्यायालय कलेक्टर, जिला सीधी MOPRO
प्रकरण क्रमांक 000/अ-18(3)/2020-21

वन मण्डलाधिकारी, वन मण्डल सीधी(MOPRO)।

द्वारा- कार्यालय महाप्रबंधक MOPRO सड़क विकास प्राधिकरण परियोजना
क्रियान्वयन इकाई।
बनाम आवेदक।

मध्य प्रदेश शासन.....अनावेदक।

आदेश

(दिनांक, 29 जुलाई 2020 को पारित)



महाप्रबंधक MOPRO ग्रामीण सड़क विकास प्राधिकरण परियोजना क्रियान्वयन इकाई सीधी के क्षेत्र क्रमांक / 1386 / तर्क/ग्रासग्रा / 2020 सीधी दिनांक 11.06.2020 प्रेषित कर नवीन सड़क निर्माण ग्राम मायापुर, खुटेली, लौआर रोड से बिछरी के वन क्षेत्र से गुजरने वाले भागों में डामरी करण कार्य कराये जाने हेतु समतुल्य गैर वन भूमि उपलब्ध कराये/चिन्हित कराने बावत् वन विभाग को भूमि आवंटन किये जाने हेतु लेख किया गया।

2. उक्त पत्र प्राप्त होने पर उपखण्ड अधिकारी सिहावल से प्रतिवेदन मंगाया गया। तहसीलदार बहरी के द्वारा ग्राम मायापुर खुटेली तहसील बहरी की शासकीय आराजी क्रमांक 460 रकबा 23.11 हे० में से 1.68 हे० भूमि हस्तान्तरण किये जाने के लिये इशतहार का प्रकाशन करते हुये आपत्तियाँ आमंत्रित किये जाने पर म्याद अन्दर कोई आपत्ति प्राप्त नहीं हुई है।

3. प्रस्तावित आराजी ग्रामीण क्षेत्र होने के कारण स्थानीय निकाय ग्राम पंचायत से सहमति प्राप्त किया गया। ग्राम पंचायत क्षेत्र खुटेली जनपद पंचायत सिहावल के ग्राम पंचायत की बैठक दिनांक 26.06.2020 को चयनित शासकीय आराजी क्रमांक 460 रकबा 23.11 हे० में से 1.68 हे० में डामरी करण कार्य कराये जाने हेतु समतुल्य गैर वन भूमि उपलब्ध कराये/चिन्हित कराने बावत् वन विभाग को भूमि आवंटन किये जाने हेतु लेख किया गया।

4. उपखण्ड अधिकारी सिहावल के द्वारा प्रेषित प्रतिवेदन दिनांक 03.07.2020 में ग्राम मायापुर खुटेली तहसील बहरी की शासकीय आराजी क्रमांक 460 रकबा 23.11 हे० में से 1.68 हे० भूमि डामरी करण कार्य कराये जाने हेतु समतुल्य गैर वन भूमि उपलब्ध

कराये/चिह्नित कराने बावत् वन विभाग को भूमि आवंटन किये जाने की अनुशंसा की गई है। प्रस्तावित रकवा को नक्शों में लाल स्थायी से चिह्नित किया गया है।

5. प्रकरण में संलग्न खसरा नकल वर्ष 2019-20 के अवलोकन से यह पाया जाता है कि ग्राम मायापुर खुटेली की आराजी क्रमांक 460 रकवा 23.11 हे० म०प्र० शासन मद अंकित अभिलेख है।

6. राजस्व पुस्तक परिपत्र खण्ड-चार, क्रमांक-2 की कण्डिका 5 में राज्य शासन के अन्य विभागों को भूमि अन्तरित किये जाने के लिये प्रावधानित किया गया है। प्रस्तावित भूमि खसरा क्रमांक 460 रकवा 23.11 हे० में से 1.68 हे० बंटा नहीं की जा रही है, शासकीय विभाग को अन्तरित की जा रही है, जिससे बाजार मूल्य के अनुसार भूमि की कीमत नहीं ली जायेगी बल्कि निःशुल्क अन्तरित की जायेगी।

7. अतएव उपखण्ड अधिकारी सिहावल के प्रस्ताव अनुसार तहसील बहरी के पटवारी हल्का खुटेली के ग्राम खुटेली की प्रस्तावित शासकीय आराजी 460 रकवा 23.11 हे० में से अंश रकवा 1.68 हे० भूमि वन मण्डलाधिकारी, वन मण्डल सीधी, जिला सीधी को निःशुल्क अन्तरित की जाती है।

(रवीन्द्र कुमार चौधरी)
Collector
(Sd/-) (P.)
जिला-सीधी (म०प्र०)

पृष्ठांक क्रमांक 0001 / अ-19(3) / 2020-21
प्रतिलिपि :-

सीधी, दिनांक 29 जुलाई, 2020

1. वन मण्डलाधिकारी, सीधी को सूचनार्थ।
2. महाप्रबंधक म०प्र० ग्रामीण सड़क विकास प्राधिकरण परियोजना कियान्वयन इकाई सीधी की ओर आवश्यक कार्यवाही हेतु।
3. उपखण्ड अधिकारी सिहावल।
4. तहसीलदार, बहरी की ओर सूचनार्थ। अभिलेख दुरुस्त कर खसरे की प्रति 07 दिवस के अंदर भेजे।

(रवीन्द्र कुमार चौधरी)
Collector
(Sd/-) (P.)
जिला-सीधी (म०प्र०)

FORM-1

[For linear projects]

Government of Madhya Pradesh
Office of the District Collector Sidhi

No -2206

Dated-16/6/2022

To WHOWSOEVER IT MAY CONCERN

In compliance of the Ministry of Environment and Forests (MoEF) Government of India's letter No.11-9/98-FC { pt.} dated 3rd August 2009 wherein the MoEF issued guidelines on submission of evidences for having initiated and completed the process of settlement of rights under the Scheduled Tribes and Other Traditional Forest Dwellers (Recognition of Forest Right) Act,2006 {"FRA, for short} on the forest land proposed to be diverted for non-forest purposes read with MoEF's letter dated 5th February 2013 wherein MoEF issued certain relaxation in respect of linear projects, it is certified that 1.68 hectare/2.80 km of forest land proposed to be diverted in favour of Madhya Pradesh Rural Road Development Authority PIU Sidhi Dist Sidhi falls within jurisdiction of Madhya Pradesh Gram Panchayat Laauar, Pepkhar, Village Bichhari, Block Sihawal for PMGSY Road Mayapur Khuteli To Bichhari in Sihawal Block.


It is further certified that

{a } The complete process of identification and settlement of rights under the FRA has been carried out for the entire 1.68 hectares/ 2.80 km of forest area proposed for diversion . A copy of record of all consultations and meeting of the Forest Right committee {s} , Gram Sabha {s}, Sub Divisional level committee {s} and the District Level committee are enclosed as annexure 1 to 2 annexure 5 page

{b} The diversion of forest land for facilities managed by the Government as required under section 3 {2} of the FRA has been completed and the Gram sabhas have given their consent to it.


{c} The proposal does not involve recognized right of primitive tribal groups and pre agricultural communities.

Encl: As above


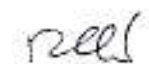

Collector

(Full name and official seal of District Collector)

Legend

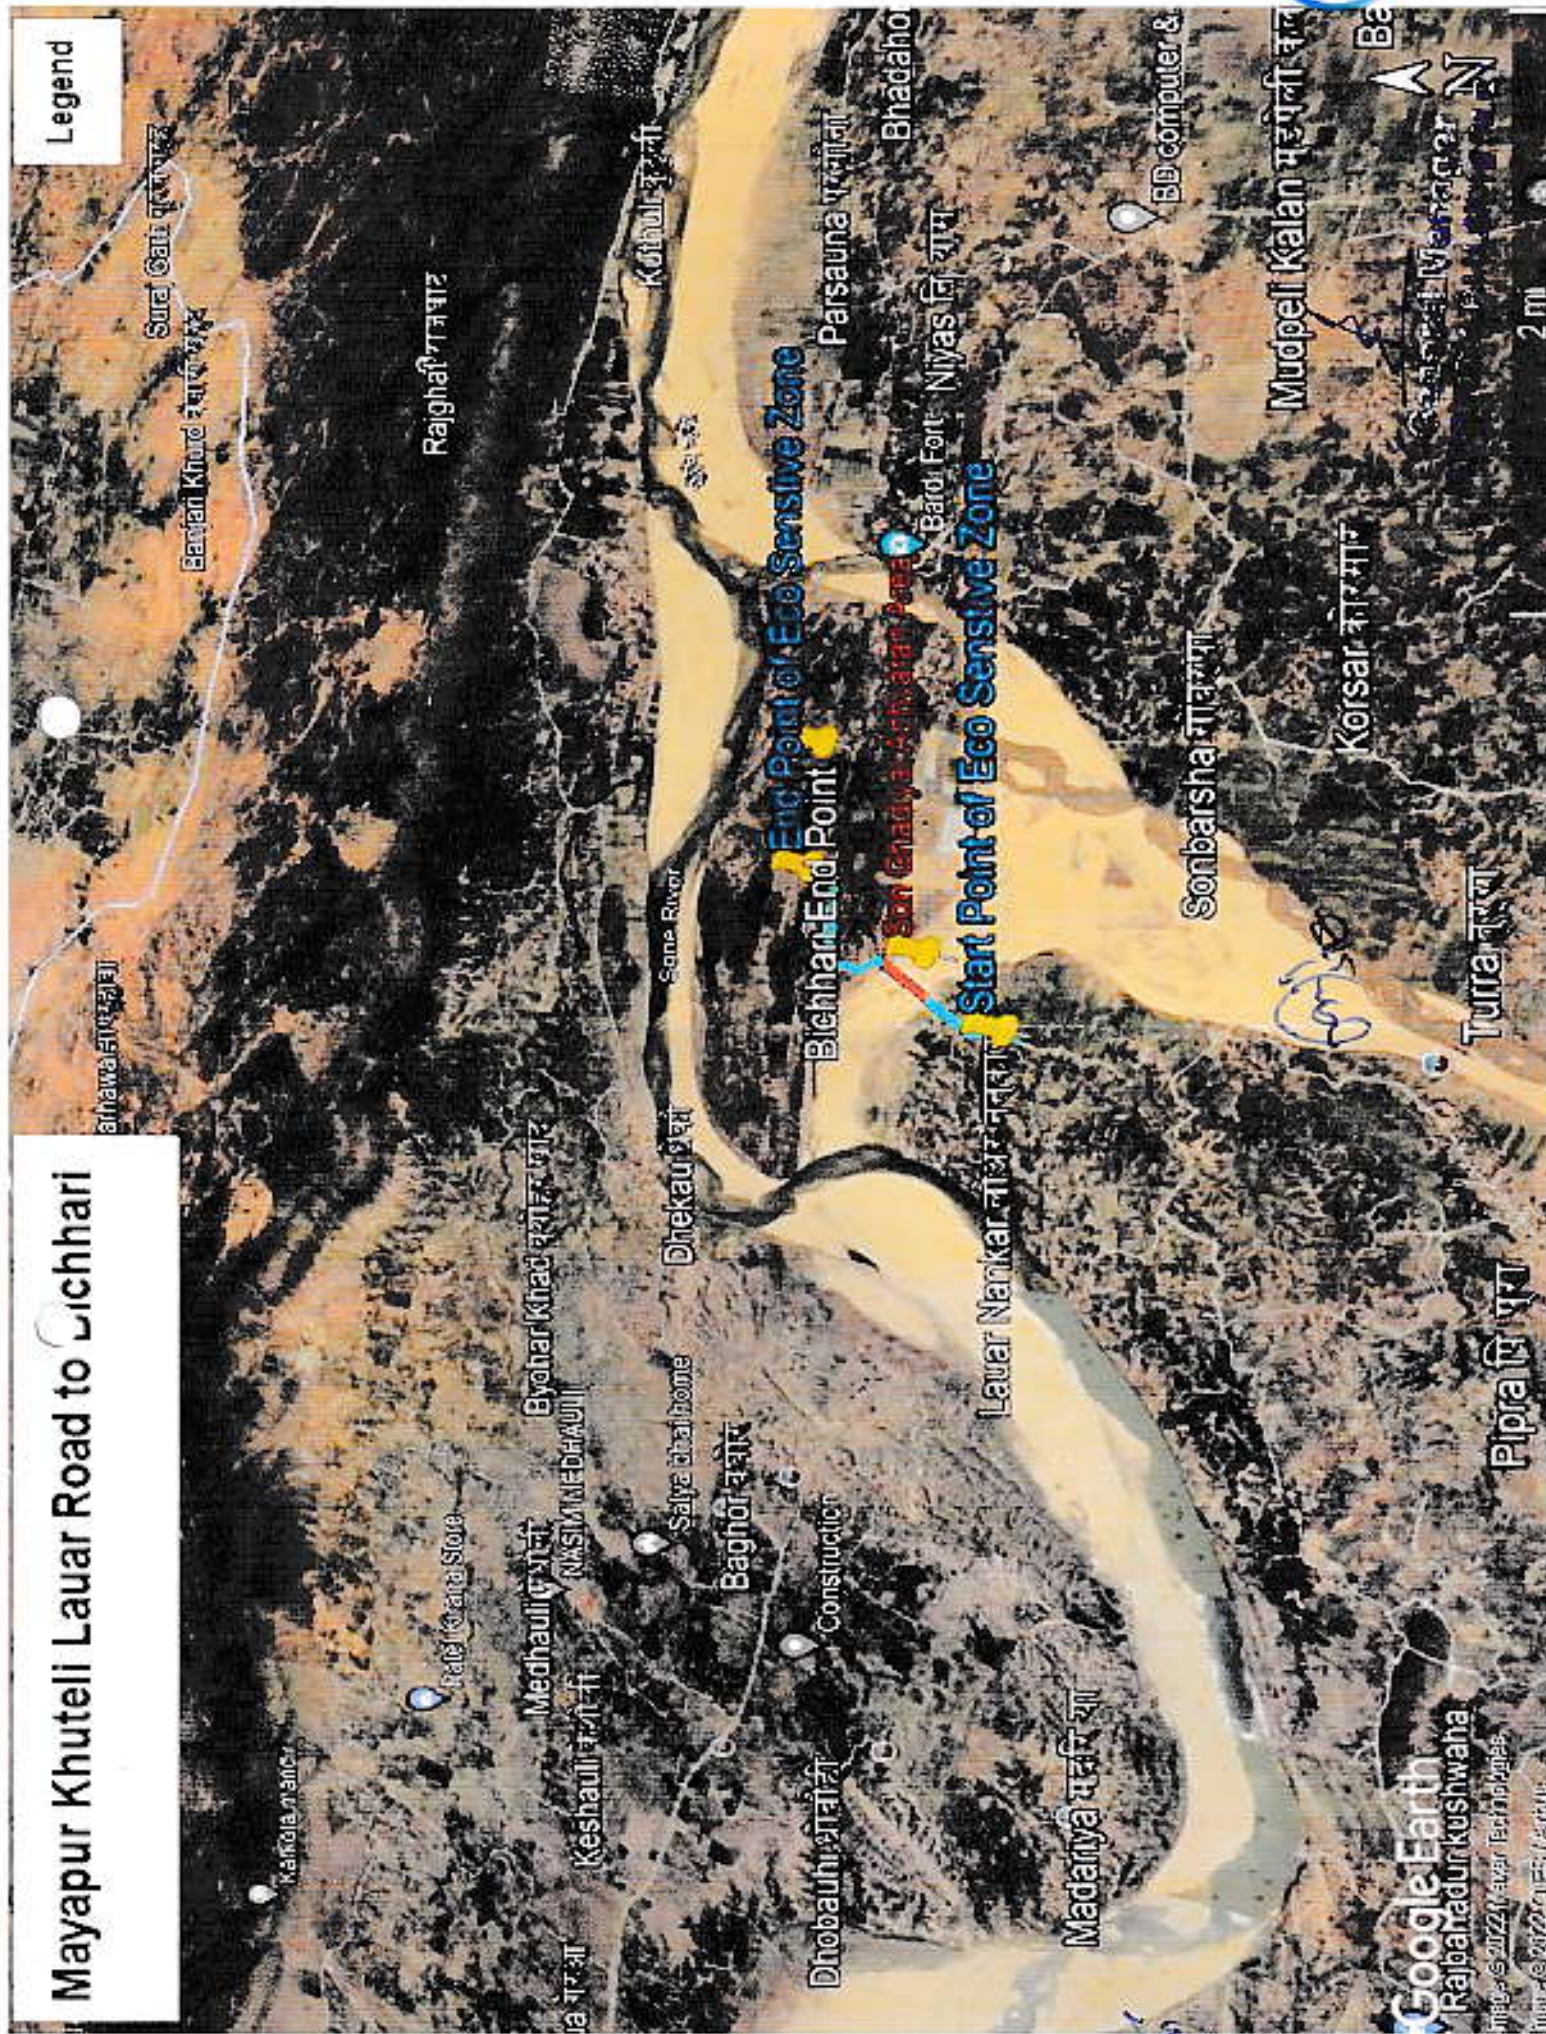

MAYAPUR-KHUTELI-LAUAR GEO MAP

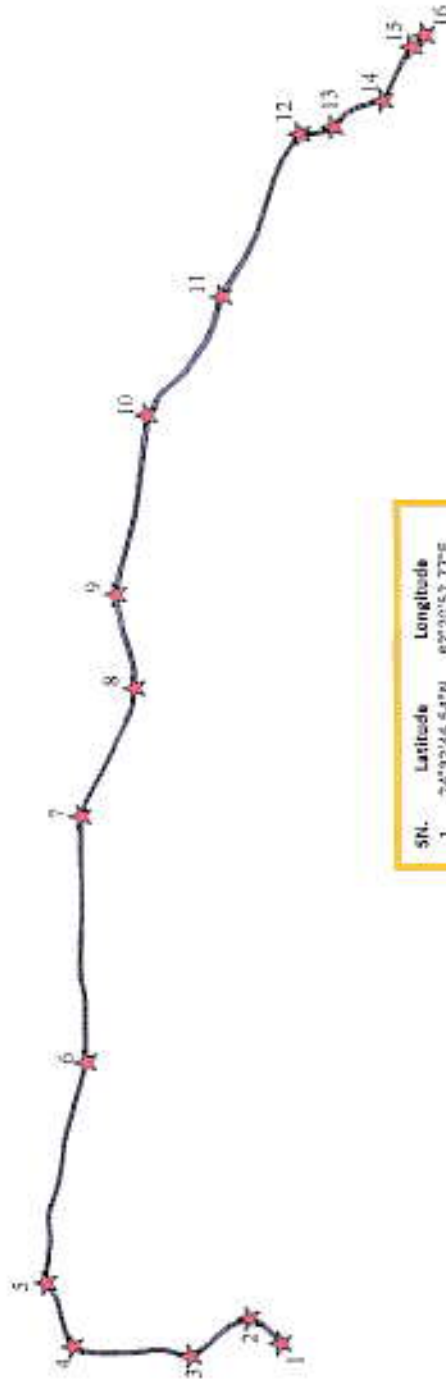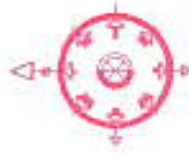

SN.	Latitude	Longitude
1	24°32'46.54"N	82°20'53.77"E
2	24°32'48.25"N	82°20'54.03"E
3	24°32'51.45"N	82°20'53.10"E
4	24°32'57.80"N	82°20'52.61"E
5	24°32'59.21"N	82°20'55.09"E
6	24°32'57.05"N	82°21'18.08"E
7	24°32'57.25"N	82°21'21.82"E
8	24°32'54.37"N	82°21'28.28"E
9	24°32'55.82"N	82°21'39.93"E
10	24°32'53.58"N	82°21'42.99"E
11	24°32'49.57"N	82°21'49.47"E
12	24°32'45.26"N	82°21'50.22"E
13	24°32'43.52"N	82°21'58.60"E
14	24°32'40.77"N	82°21'60.00"E
15	24°32'39.24"N	82°22'2.95"E
16	24°32'38.52"N	82°22'3.58"E

**M.P. Rural Road Development Authority,
Project Implementation Unit Sidhi (M.P.)**

1	Proposal No.	FP/MP/ROAD/37502/2018
2	Name of Proposal	Mayapur-Khuteli-Lauar Road
3	Package No.	No Bichhari
4	Name of District	MP 41209
5	Name of Block	Sidhi
6	Length of Forest Area	Shawal
7	Total Area of Forest Land	2.80 Km. 1.68 Hact.

General Manager
M.P.R.R.D.A., P.O. Sidhi (M.P.)

P.O. Sidhi (M.P.)

Original

(am) S/E

1

82

कार्यालय महाप्रबंधक

म.प्र. ग्रामीण सड़क विकास प्राधिकरण, परियोजना क्रियान्वयन इकाई सीधी
(पुराना स्वराज भवन, सीधी)

6.3 प्रस्तावित क्षेत्र एवं इसके आस-पास के फलोरा फोना का विवरण

सीधी जिले में विकास खण्ड सिहावल के अंतर्गत प्रधानमंत्री ग्राम सड़क योजना -1 (Regular) बैच-V (वर्ष 2017-18) के अंतर्गत मायापुर खुटेली लौआर रोड़ से बिछरी मार्ग, लंबाई 4.80 कि.मी. स्वीकृत है, जिसमें से सोन घड़ियाल अभ्यारण सीमा के अंतर्गत प्रस्तावित लंबाई 800 मीटर एवं चौड़ाई 6.00 मीटर = 0.48 हेक्टेयर तथा ईको सेंसिटिव जोन के अंतर्गत अभ्यारण सीमा के दोनो तरफ की प्रस्तावित लंबाई 2000 मीटर चौड़ाई 6.00 मीटर = 1.20 हेक्टेयर आता है। उपरोक्त प्रस्तावित क्षेत्र एवं इसके आस-पास फलोरा फोना नहीं है। दिनांक 03.02.2021 को वन मण्डला अधिकारी सीधी द्वारा प्रस्तावित क्षेत्र का निरीक्षण किया गया था। निरीक्षण रिपोर्ट में प्रस्तावित क्षेत्र से संबंधित समस्त गतिविधियों के बारे में उल्लेख किया गया है। निरीक्षण रिपोर्ट संलग्न है।

सीधी

सीधी

(पतिराज सिंह चौहान)
महाप्रबंधक

म.प्र. ग्रामीण सड़क विकास प्राधिकरण
परियोजना क्रियान्वयन इकाई सीधी (म.प्र.)



DFO Inspection Report

Name of the Project - Mayapur-Khuteli-Laur Road to Bichhari Under PMGSY Road Package No MP41209

Proposal No. FP/MP/ROAD/51020/2020

Name of District - Sidhi, Forest Division Sidhi MP

Date of Inspection - 03.02.2021

Sr.No.	Particular	Inspection Report By CCF/DFO(T)																
1.	Extent in hectares.	1.68 हे.																
2.	Location (lat-long) of the forest land proposed for diversion.	कंस क्र. पी 901 संरक्षित वनखंड बारी, वन परिक्षेत्र बहरी, वन मण्डल सीधी <table><tr><th>Starting Point</th><th>Ending Point</th></tr><tr><td>N 24°32'56.9" E 82°21'8.0"</td><td>N 24°32'38.7" E 82°22'3.7"</td></tr></table>	Starting Point	Ending Point	N 24°32'56.9" E 82°21'8.0"	N 24°32'38.7" E 82°22'3.7"												
Starting Point	Ending Point																	
N 24°32'56.9" E 82°21'8.0"	N 24°32'38.7" E 82°22'3.7"																	
3.	Legal status of the forest land (Protected forest, reserved forests, revenue forest lands or any other forest land)	<table><tr><th>विवरण</th><th>लम्बाई मी.</th><th>चौड़ाई मी.</th><th>हे. में</th></tr><tr><td>प्रस्तावित आरक्षित वन (प्रातः 4 मार्गावर वन अधिनियम 1927 में अधिसूचित) कंस क्र. पी 901 संरक्षित वनखंड बारी</td><td>1440</td><td>6.00</td><td>0.884</td></tr><tr><td>राजस्व वनभूमि वन अधिनियम 1927 में अधिसूचित कंस क्र. पी 901 संरक्षित वनखंड बारी</td><td>1300</td><td>6.00</td><td>0.916</td></tr><tr><td>कुल</td><td>2740</td><td></td><td>1.68</td></tr></table>	विवरण	लम्बाई मी.	चौड़ाई मी.	हे. में	प्रस्तावित आरक्षित वन (प्रातः 4 मार्गावर वन अधिनियम 1927 में अधिसूचित) कंस क्र. पी 901 संरक्षित वनखंड बारी	1440	6.00	0.884	राजस्व वनभूमि वन अधिनियम 1927 में अधिसूचित कंस क्र. पी 901 संरक्षित वनखंड बारी	1300	6.00	0.916	कुल	2740		1.68
विवरण	लम्बाई मी.	चौड़ाई मी.	हे. में															
प्रस्तावित आरक्षित वन (प्रातः 4 मार्गावर वन अधिनियम 1927 में अधिसूचित) कंस क्र. पी 901 संरक्षित वनखंड बारी	1440	6.00	0.884															
राजस्व वनभूमि वन अधिनियम 1927 में अधिसूचित कंस क्र. पी 901 संरक्षित वनखंड बारी	1300	6.00	0.916															
कुल	2740		1.68															
4.	Demarcation of the area with temporary cairns etc.	क्षेत्र सीमांकित है।																
5.	Any signs of encroachment.	नहीं।																
6.	Any activity already taken up within the forest land or adjoining non-forest land as part of the proposed project by the user agency. Details of action taken against the user Agency in case of violation of the FC Act and guideline there under.	कोई उल्लंघन नहीं किया गया है।																
7.	Status of vegetation, Site quality, species composition etc.	मिश्रित वन (प्रस्तावित परियोजना Mayapur-Khuteli-Laur Road to Bichhari Under PMGSY Road Package No MP41209 लम्बाई 2.80 कि.मी. चौड़ाई 6 मीटर है) प्रस्तावित रोड चौड़ीकरण से प्रभावित वनभूमि 1.68 हे. अन्तर्गत कोई भी वृक्ष स्थित नहीं है। क्षेत्र का घनत्व 0.2 से 0.4 एवं साइड क्वालिटी IVB तथा मिश्रित प्रजाति का वन है।																
8.	Importance of area from wildlife point of view, Status of wildlife (density and abundance of important species, bird life reptiles, butterflies and other scheduled animals, any endangered wildlife) Any latest census of wildlife in this area.	प्रस्तावित महाप्रबंधक PMGSY सीधी, जिला सीधी द्वारा प्रस्तावित Mayapur-Khuteli-Laur Road to Bichhari Under PMGSY Road Package No MP41209 मार्ग एक रेखीय प्रस्ताव है जिसमें पूर्व निर्मित मार्ग का चौड़ीकरण/उन्नयन किया जाना है। आवेदित मार्ग के अन्तर्गत वन्यप्राणियों की उपस्थिति नहीं पाई जाती है।																
9.	Endemism of flora/fauna or any other unique ecosystem in the area.	नहीं																
10.	Current land use. Is this area managed as per prescriptions in the working Plan and, if not, why?	आवेदित क्षेत्र Mayapur-Khuteli-Laur Road to Bichhari Under PMGSY Road Package No MP41209 मार्ग है, जो कार्य आवेदन के प्रावधान अनुसार प्रबंधित है।																
11.	Importance of the area from historical or religious point of view.	आवेदित मार्ग में कोई ऐतिहासिक धार्मिक स्थल नहीं है।																
12.	Any dependent persons/families on this land	नहीं																

Handwritten signature

13.	Any displacement of persons proposed.	नहीं
14.	Is there any Rehabilitation and Resettlement Plan for the persons to be affected? Is there any dissenting voice among the persons proposed to be displaced?	नहीं
15.	Compensatory a forestation proposed is on forest land or non-forest land. Location of this area, suitability of the area for CA. If in the degraded forest land then what is the current Working Plan prescription for the area? Distance of the non-forest land for CA from the nearest forest area. Number of Patches in case the area should be more than 10 kms.	क्षतिपूर्ति वनीकरण हेतु समतुल्य गैर वनभूमि 1.88 हे. प्रकरण में प्रस्तावित है। समतुल्य गैर वनभूमि ग्राम खुटेली, तहसील सिद्धावल, आराजी खसरा क्र. 480/2 रकबा 1.88 हे. कलेक्टर सीधी के न्यायालयीन आदेश क्रमांक/0001/अ-19(3)/2020-21 दिनांक 29.07.2020 के द्वारा वन मण्डल सीधी को हस्तांतरित की गयी। जिसका नोटे से कब्जा दिनांक 01.02.2021 को प्राप्त किया गया। उक्त गैर वनभूमि संरक्षित मन्सूख खुटेली 'ब' कक्षा क्रमांक पी 1599 से लगा हुआ है। गैर वनभूमि का जी.पी.एस. कואर्डिनेट निम्नानुसार है :- 1- N 24°31'7.92" E 82°16'16.57" 2- N 24°31'7.80" E 82°16'20.69" 3- N 24°30'57.64" E 82°16'21.97"
16.	Proposed area should not be part of any protected area. Also distance from the boundary of the nearest protected area should be more than 10kms.	आवेदित Mayapur-Khuteli-Laur Road to Bichhari Under PMGSY Road Package No MP41209 वन मण्डल सीधी के अधीन प्रस्तावित आवेदित क्षेत्र 1.88 हेक्टे संरक्षित क्षेत्र नहीं है। किन्तु मुताबिक झोपेशीट संरक्षित क्षेत्र आवेदित स्थल से 10 KM की परिधि में स्थित है। (प्रस्तावित सड़क से सोन घड़ियाल अभ्यारण्य की अधिसूचित सीमा गोमद/सोन नदी संगम मध्य में स्थित है। प्रस्तावित सड़क सोन घड़िया अभ्यारण्य अधिसूचित सीमा नदी को Cross कर ग्राम बिछरी तक जायेगी। गोमद नदी में पुल भी प्रस्तावित है, जिसकी राष्ट्रीय वन्यप्राणी बोर्ड से स्वीकृति यूजर एजेंसी द्वारा पृथक से राज्य टाईगर रिजर्व सीधी के माध्यम से आवेदन कर प्राप्त की जायेगी)
17.	Dependence of tribals in the area. Whether the rights of the tribals have been recognized in the area.	क्षेत्र में वनाधिकार अधिनियम 2006 के तहत अधिनियम के क्रियन्वयन की कार्यवाही पूर्ण हो चुकी है इस संबंध में कलेक्टर सीधी का प्रमाण पत्र प्रस्तुत किया गया है।
18.	Utility of the project, including the people living in close vicinity of the project.	महाप्रबंधक PMGSY सीधी द्वारा प्रस्तावित Mayapur-Khuteli-Laur Road to Bichhari Under PMGSY Road Package No MP41209 मार्ग के निर्माण से लोगों को बेहतर एवं उच्च गुणवत्ता आवा-गमन में सुविधा उपलब्ध होगी।
19.	In case of renewal whether all the conditions stipulated in the earlier sanction order have been complied with.	आवश्यक नहीं है।
20.	Alternatives examined by the user agency in case of non-site specific projects.	पूर्व निर्मित कच्चा आम सस्ता का निर्माण प्रस्तावित है। वैकल्पिक मार्ग के परीक्षण की आवश्यकता नहीं है।

21.	A certificate by the user agency that the forest land requested for diversion for non-forestry purpose is bare minimum	प्रमाण पत्र संलग्न है।
22.	Any scope of saving tree growth while ensuring that the purpose for which the forest land is being diverted is also not adversely affected.	नहीं
23.	Any other issue of significance	नहीं
24.	Specific recommendations of the DFO with reasons for approval of the project.	महाप्रबंधक PMGSY सीधी द्वारा प्रस्तावित Mayapur-Khuteli-Laur Road to Bichhari Under PMGSY Road Package No MP41209 मार्ग के निर्माण से ग्राम बिछरी मुख्य मार्ग से कनेक्ट हो जायेगा, साथ ही लोगों को बेहतर एवं उच्च गुणवत्तायुक्त आवागमन की सुविधा उपलब्ध होगी, तथा सीधी जिले का विकास भी होगा। मूजर एजेंसी द्वारा प्रस्तावित Mayapur-Khuteli-Laur Road to Bichhari Under PMGSY Road Package No MP41209 में प्रस्तावित वन भूमि 1.68 हैक्टे. परियोजना के निर्माण हेतु न्यूनतम एवं अपरिहार्य है। वन मण्डल सीधी के अधीन प्रस्तावित आवेदित क्षेत्र 1.68 हैक्टे. वन भूमि व्यवर्तन का प्रस्ताव प्रस्तावित प्रयोजन के उपयोगार्थ वन (संरक्षण) अधिनियम 1990(2) के प्रावधानों के तहत अनुमोदित किया जाता है।

Divisional Forest Officer Sidhi (M.P.)

Place, Sidhi

Date, 03/2/2024

Signature

6.4 मेटिंगेशन मेजर्स
की संरचनाओं का
विवरण (लंबाई,
चौड़ाई, उंचाई / व्यास)
साइन बोर्ड, अण्डर
पास ओव्हरपास, स्पीड
ब्रेकर इत्यादि एवं इनके
संबंधित ड्राइंग

NAME OF ROAD :- MAYAPUR-KHUTELI-LAUR ROAD TO BICHHARI
 DISTRICT :- SIDHI
 BLOCK :- SIHAWAL
 LENGTH :- 4.80 km

VILLAGE :- BICHHARI

4800 m

End Chainage

CD13 4460 m 3.0 M SPAN SLAB CULVERT
NEW PROPOSED

CD12 4380 m 1 ROW HPC 1000 MM DIA
NEW PROPOSED

CD11 4080 m 1 ROW HPC 1000 MM DIA
NEW PROPOSED

CD10 3980 m 1 ROW HPC 1000 MM DIA
NEW PROPOSED

CD9 3620 m 1 ROW HPC 1000 MM DIA
NEW PROPOSED

CD8 3480 m 3.0 M SPAN SLAB CULVERT
NEW PROPOSED

CD7 2290 m 1 ROW HPC 1000 MM DIA
NEW PROPOSED

CD6 2140 m 3.0 M SPAN SLAB CULVERT
NEW PROPOSED

CD5 960 m 1 ROW HPC 1000 MM DIA
NEW PROPOSED

CD4 680 m 1 ROW HPC 1000 MM DIA
NEW PROPOSED

CD3 350 m 1 ROW HPC 1000 MM DIA
NEW PROPOSED

CD2 160 m 1 ROW HPC 1000 MM DIA
NEW PROPOSED

Proposed BT Road Ch. 00 to 4800m


CD1 60 m 1 ROW HPC 1000 MM DIA
NEW PROPOSED

Starting Point

0.0 m

← MAYAPUR-KHUTELI-LAUR ROAD →

Details of Citizens' Information Board under Pradhan Mantri Gram Sadak Yojana

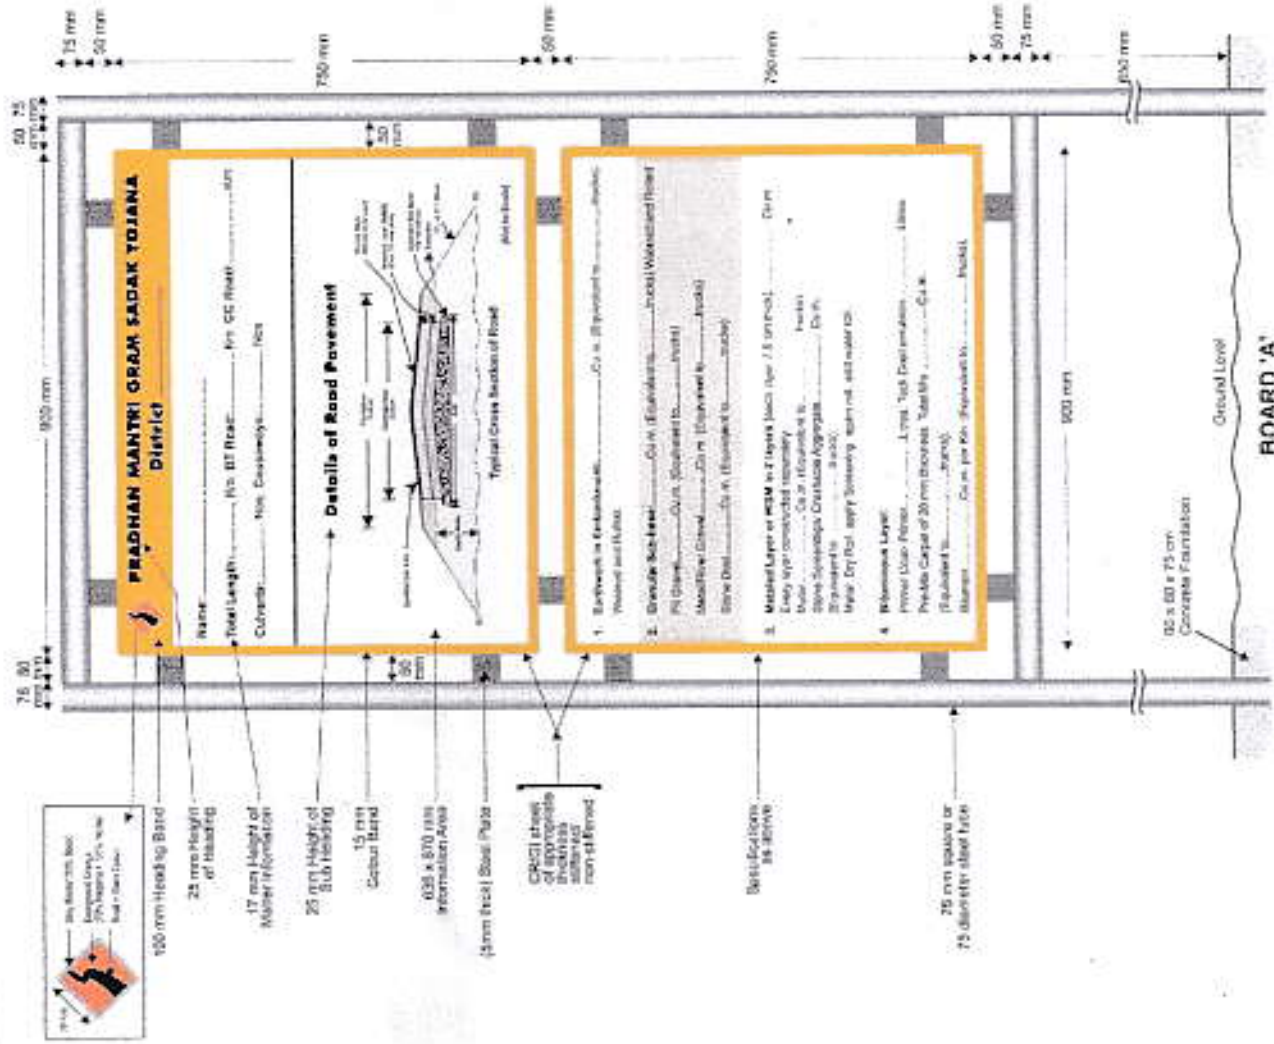

PRADHAN MANTRI GRAM SADAK YOJANA
District

Name: _____
Total Length: _____ Km
Culverts: _____ Nos.
Other Details: _____



1. Subgrade: _____ (Equivalent to _____)
2. Base Course: _____ (Equivalent to _____)
3. Pavement: _____ (Equivalent to _____)
4. Surface Layer: _____ (Equivalent to _____)

5. Subgrade: _____ (Equivalent to _____)
6. Base Course: _____ (Equivalent to _____)
7. Pavement: _____ (Equivalent to _____)
8. Surface Layer: _____ (Equivalent to _____)

9. Subgrade: _____ (Equivalent to _____)
10. Base Course: _____ (Equivalent to _____)
11. Pavement: _____ (Equivalent to _____)
12. Surface Layer: _____ (Equivalent to _____)

98

BOARD 'B'

Pradhan Mantri Gram Sadak Yojana (PMGSY)

Ministry of Rural Development, Government of India

INFORMATORY SIGN BOARD





PRADHAN MANTRI GRAM SADAK YOJANA

From _____	To _____
Length _____	Cost : Rs. _____ Lakh
Date of Commencement _____	Date of Completion _____
Name & Address of Contractor _____	PERIOD OF GUARANTEE BY CONTRACTOR 5 YEARS
Name & Address of Officer Incharge _____	
Work Executed by _____	PROJECT FUNDED BY MINISTRY OF RURAL DEVELOPMENT, GOVT. OF INDIA
	Govt. of _____

Size


- Size of board will be 1500mm x 900mm
- To be fixed at starting point of road.
- One board for one road upto 5 km. If road length is more, one additional board at finishing point of road.
- Bottom border in black colour will be used for writing slogan to be provided by the Ministry of Rural development.

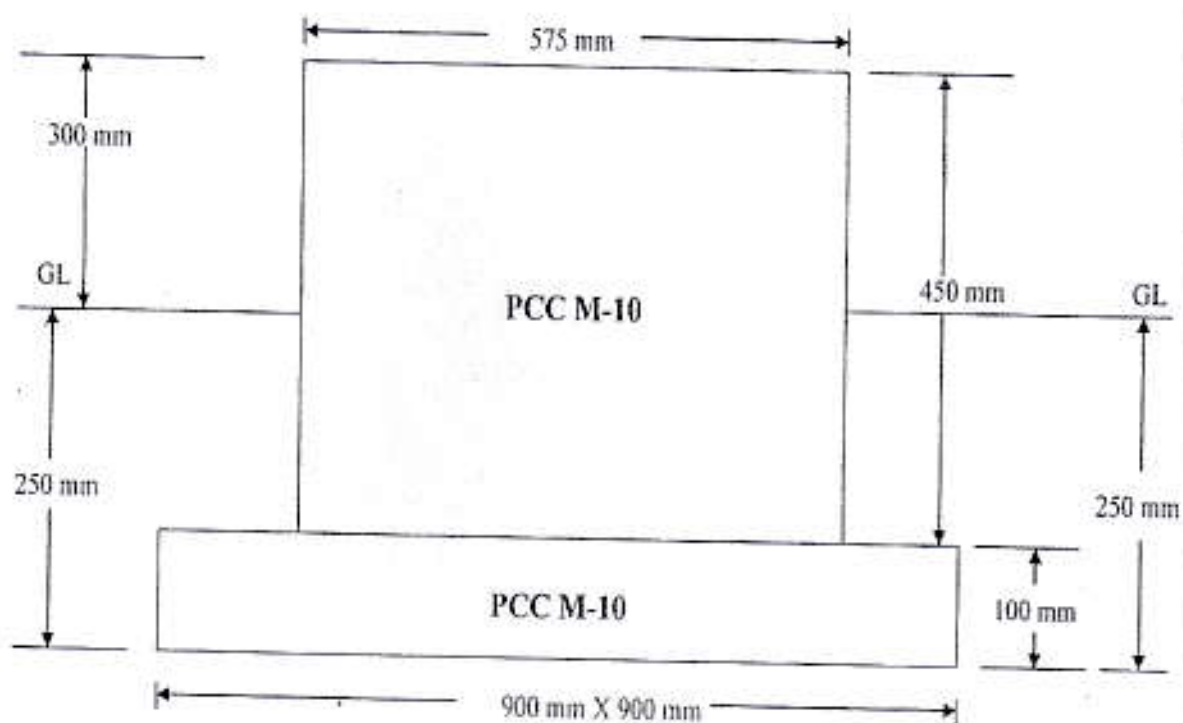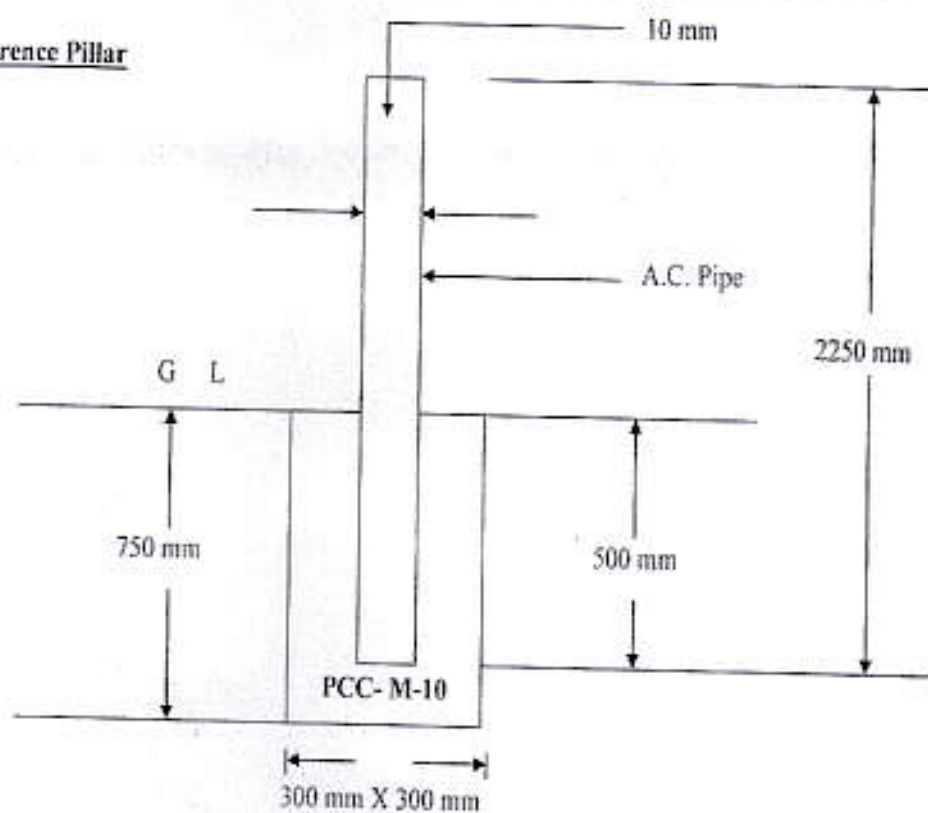Reference bench mark/Working bench markReference Pillar

Signature

TYPICAL CROSS SECTION FOR CONSTRUCTION NEW FLEXIBLE PAVEMENT (As per IRC SP:72)

Name of Road- Belaha Mahua to Naudhiya Devathi (Manwar)
Total Length of Road - 5.35 K.M.
Forest Length - 1.251 K.M.

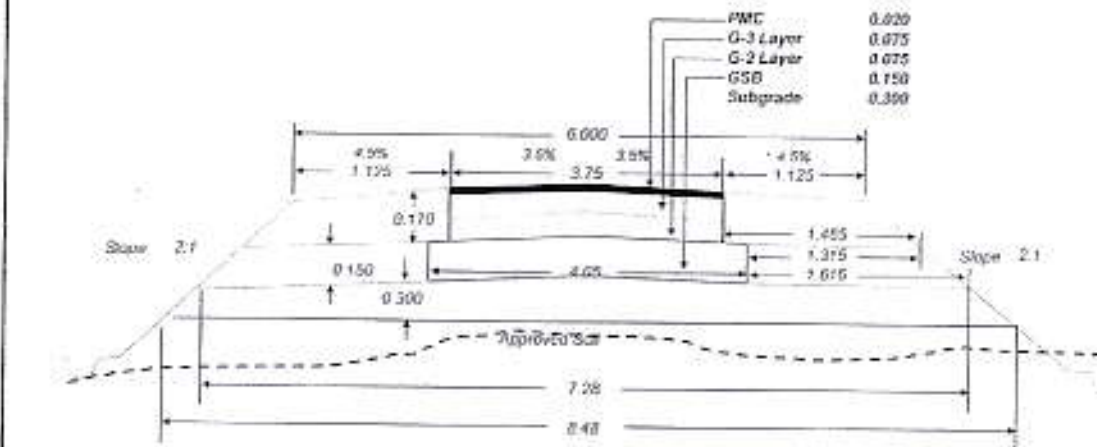


Note: All Dimensions in metre
Not to scale

Sub Engineer
MPPRDA, Puz. Sateh (M.P.)

General Manager
MPPRDA, Puz. Sateh (M.P.)

TYPICAL CROSS SECTION FOR CONSTRUCTION RIGID PAVEMENT

Name of Road- Belaha Mahua to Naudhiya Devathi (Manwar)
Total Length of Road - 5.35 K.M.
Forest Length - 1.251 K.M.


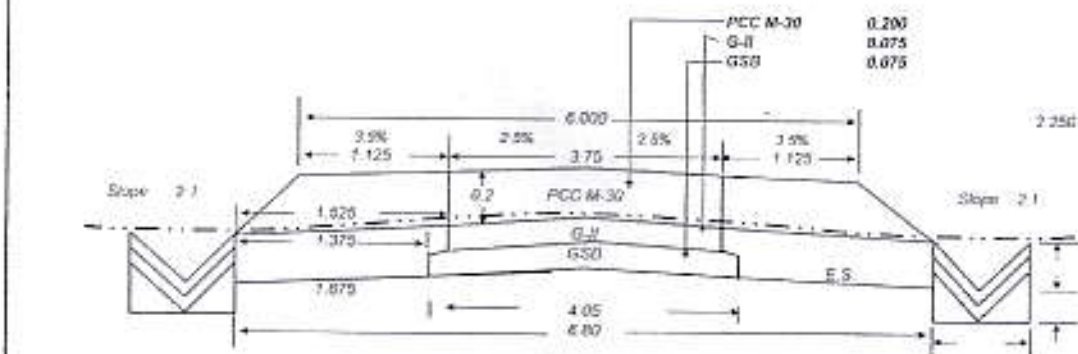


Note: All Dimensions in metre
Not to scale


Sub Engineer
MPPRDA, Puz. Sateh (M.P.)

General Manager
MPPRDA, Puz. Sateh (M.P.)

Sub Engineer

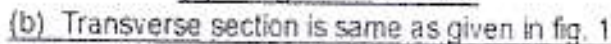
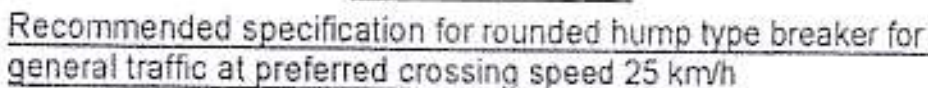


Recommended specification for hump type of speed breaker
heavy truck & bus traffic at preferred crossing speed 25 km/h

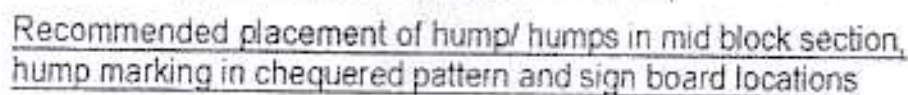


Paul

INFORMATORY SIGN BOARD (REINFORCEMENT DETAILS)

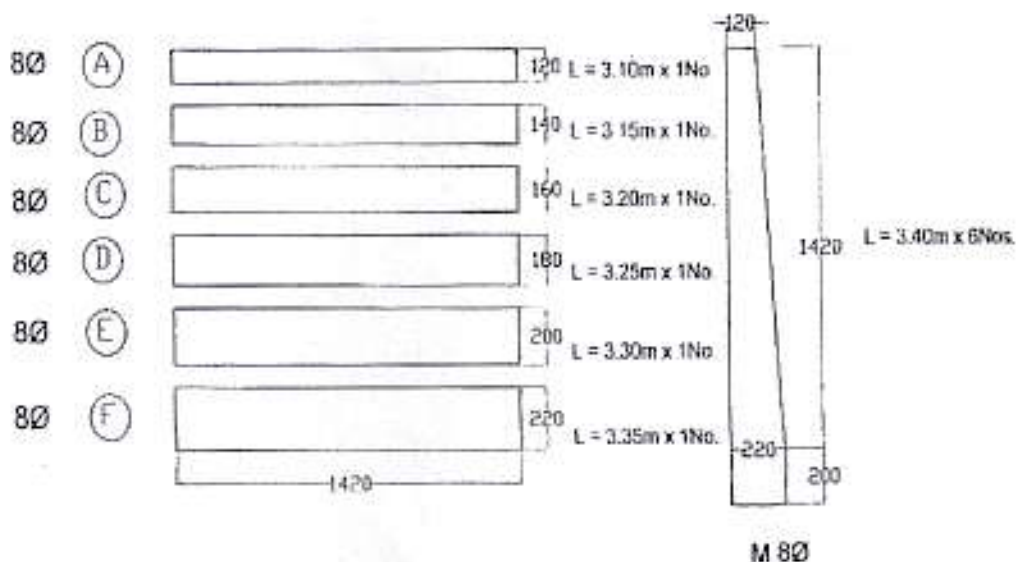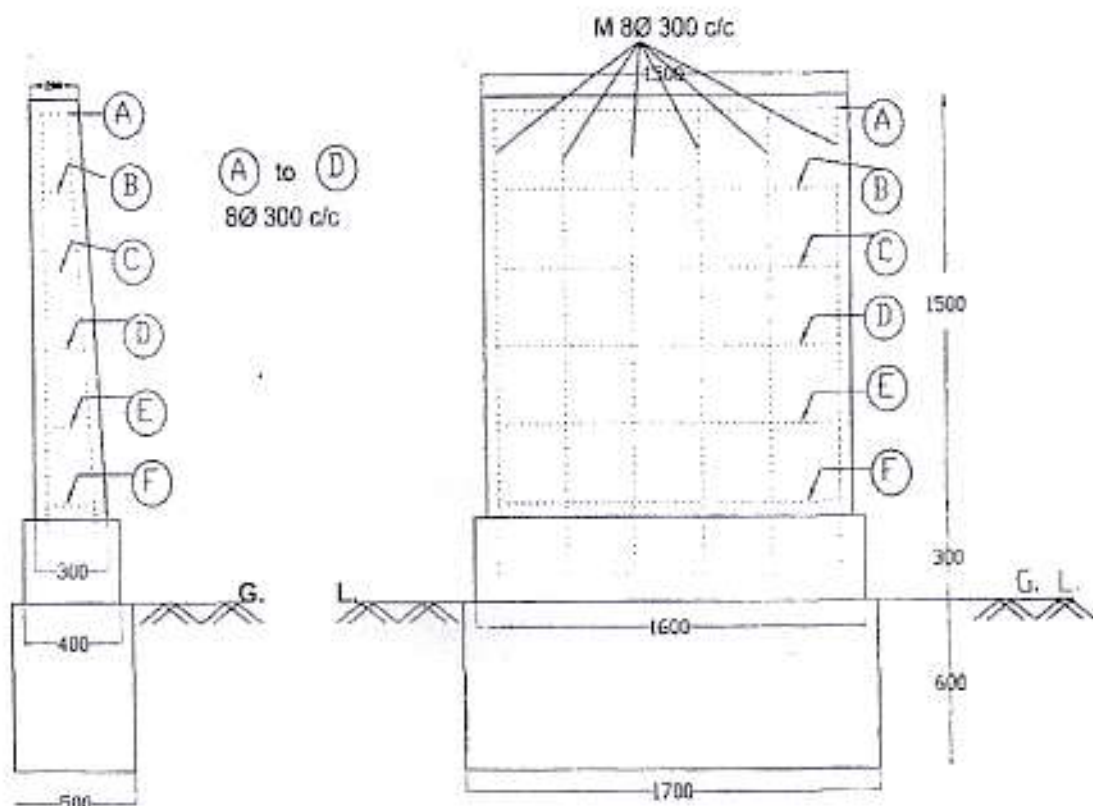

Signature

INFORMATORY SIGN BOARD (REINFORCEMENT DETAILS)

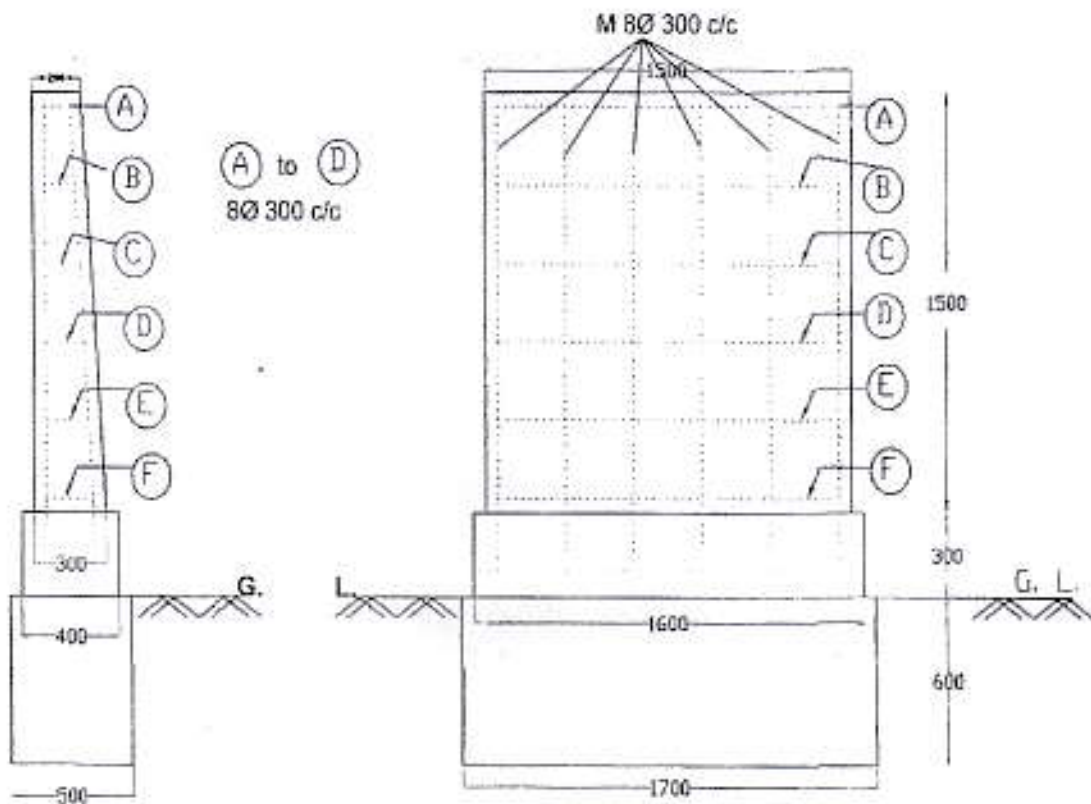

8Ø	(A)		120	L = 3.10m x 1No.
8Ø	(B)		140	L = 3.15m x 1No.
8Ø	(C)		160	L = 3.20m x 1No.
8Ø	(D)		180	L = 3.25m x 1No.
8Ø	(E)		200	L = 3.30m x 1No.
8Ø	(F)		220	L = 3.35m x 1No.

1420

120

1420

L = 3.40m x 6Nos.


220

200





M 8Ø

Signature

Annexure-4

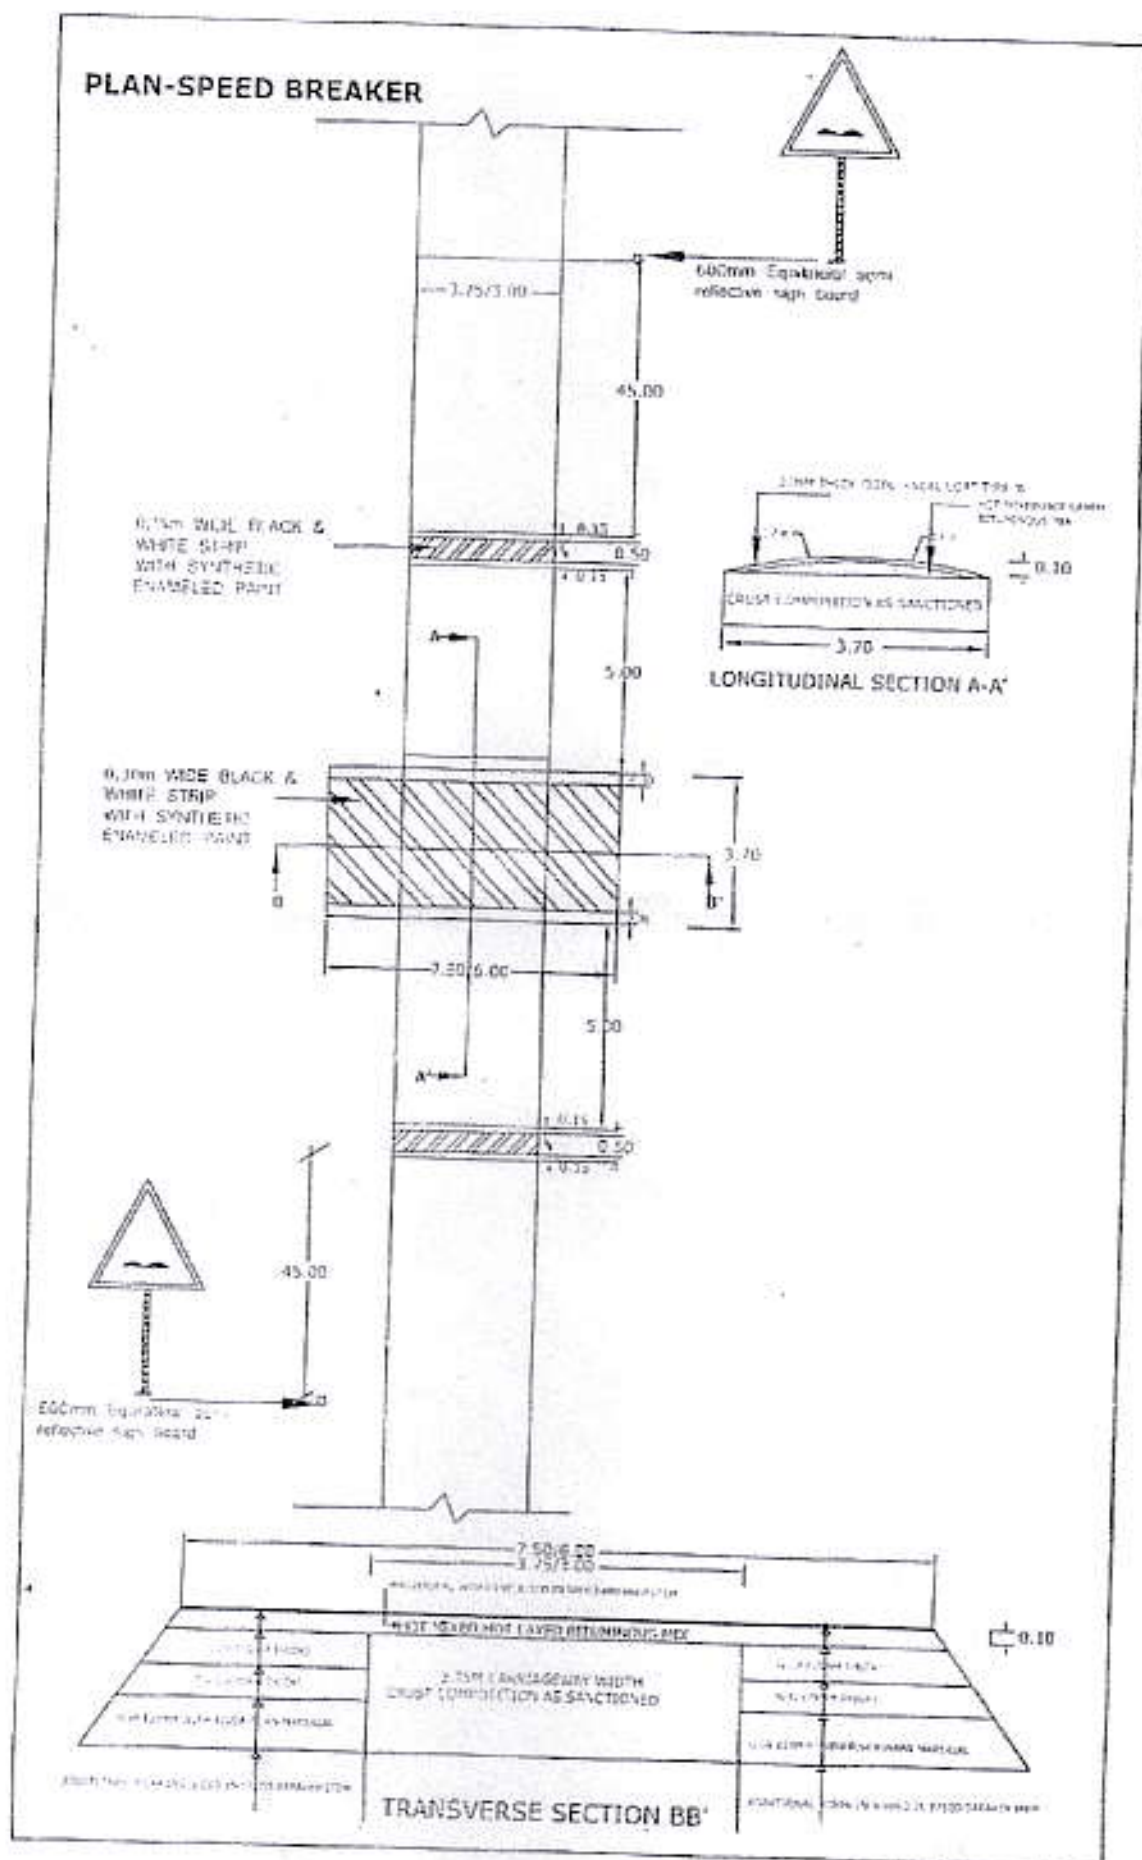


CAUTIONARY ROAD SIGNS ALL ROAD SIGNS AS PER IRC: 67 - 2001

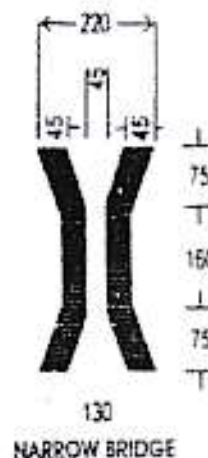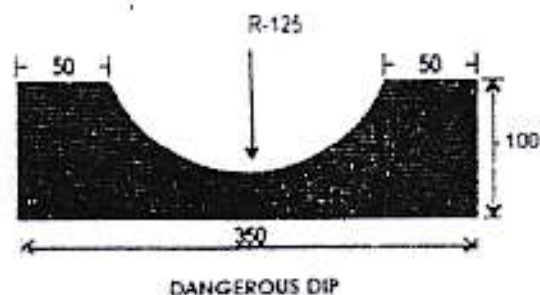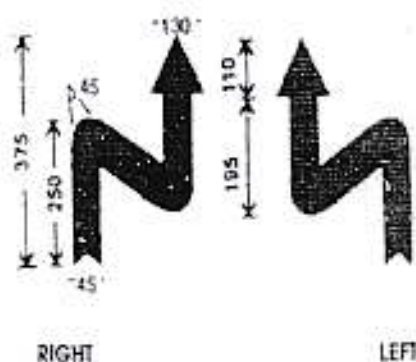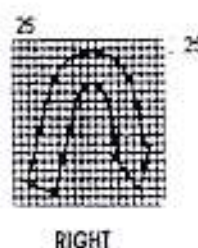

Original

Pradhan Mantri Gram Sadak Yojana (PMGSY)
Ministry of Rural Development, Government of India

TYPE DESIGN FOR ORDINARY KILOMETER STONE

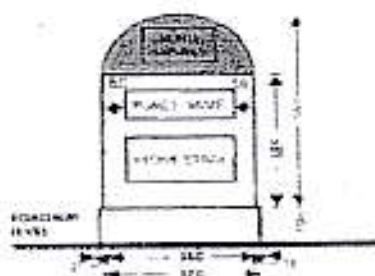

Pradhan Mantri Gram Sadak Yojana (PMGSY)
Ministry of Rural Development, Government of India

**LOGO OF
PRADHAN MANTRI GRAM SADAK YOJANA**



**PRADHAN MANTRI
GRAM SADAK YOJANA**

Colour Specifications



- Orange: Magenta 60%, Yellow 100%, Steel Grey: Black 40%
- Luminous paints are to be used
- Bar, Road and Lettering: Black 100%

Size


- Diamond: 600mm x 600mm Plate 900mm x 250mm
- If road length is < 2 km one at finishing end of the road
- If road length is > 2 km one at every 2 km including the board at finishing point of the road

[Signature]



CAUTIONARY SIGN BOARDS

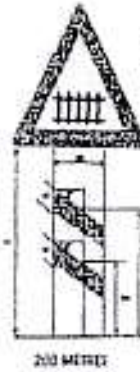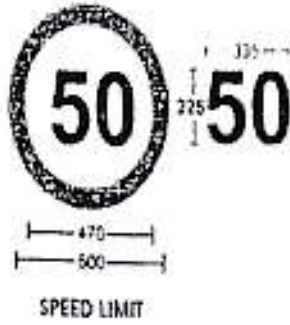


UNGUARDED RAILWAY CROSSING
(FOR EACH CROSSING, BOTH SIGNS ARE TO BE
USED AT DISTANCES INDICATED BELOW)

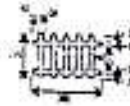


SERIES OF BENDS

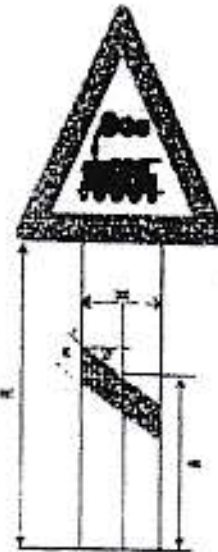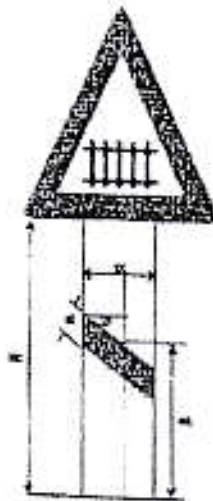

50-100 METRES IN PLAIN & ROLLING
TERRAIN AND 30-60 METRES IN
HILLY TERRAIN

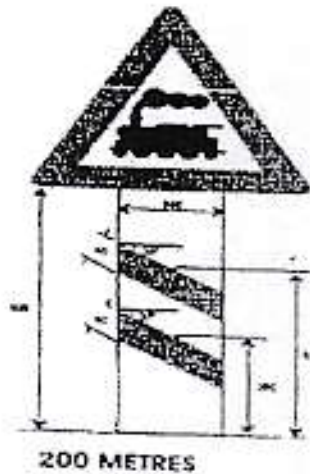


UNGUARDED RAILWAY CROSSING
(FOR EACH CROSSING, BOTH SIGNS ARE TO BE
USED AT DISTANCES INDICATED BELOW)

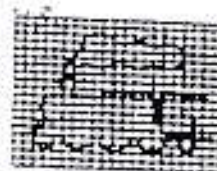

Signature

TYPICAL DRAWING OF PMGSY INFORMATORY SIGN BOARD IN Cement Concrete

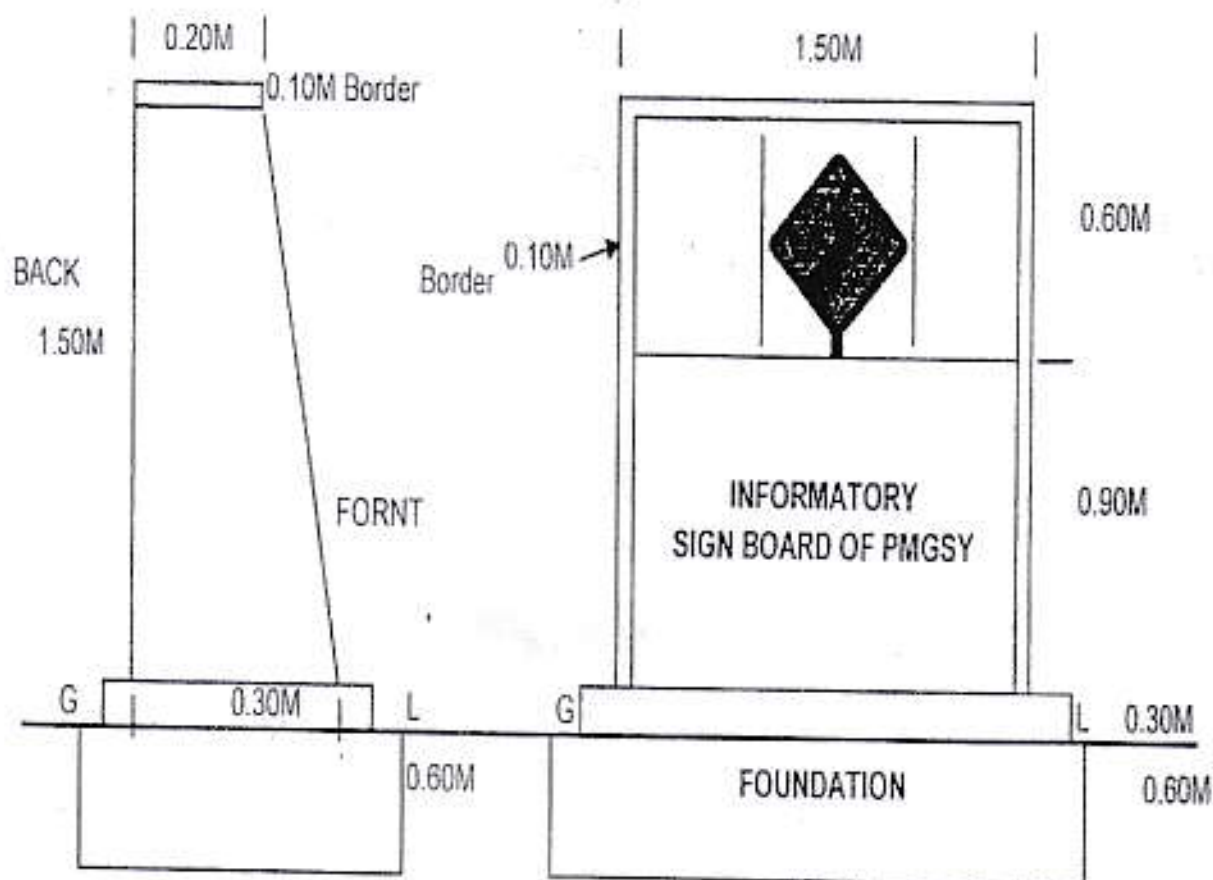

- Note:
- 1 The space on both sides of LOGO can be used for writing slogans.
 - 2 Matter of Sign board shall be as per PMGSY guidelines with same colour pattern and language.
 - 3 Matter shall be painted on both sides.
 - 4 Board shall be casted on left side of road in cement concrete 1:3:6 (M10) with skin reinforcement 8 mm dia @ 30 cm c/c.
 - 5 This permanent board shall be constructed at both ends of the road in such a way so that it does not cause hindrance for users.
 - 6 Board shall be fixed within 15 days of start of work.
 - 7 Number of signboard shall be as per PMGSY guidelines. Logo board as per prevailing norms and pattern at every 2 Km shall be fixed.

[Signature]