


SITA RAMA LIFT IRRIGATION PROJECT

SCHEMATIC DIAGRAM

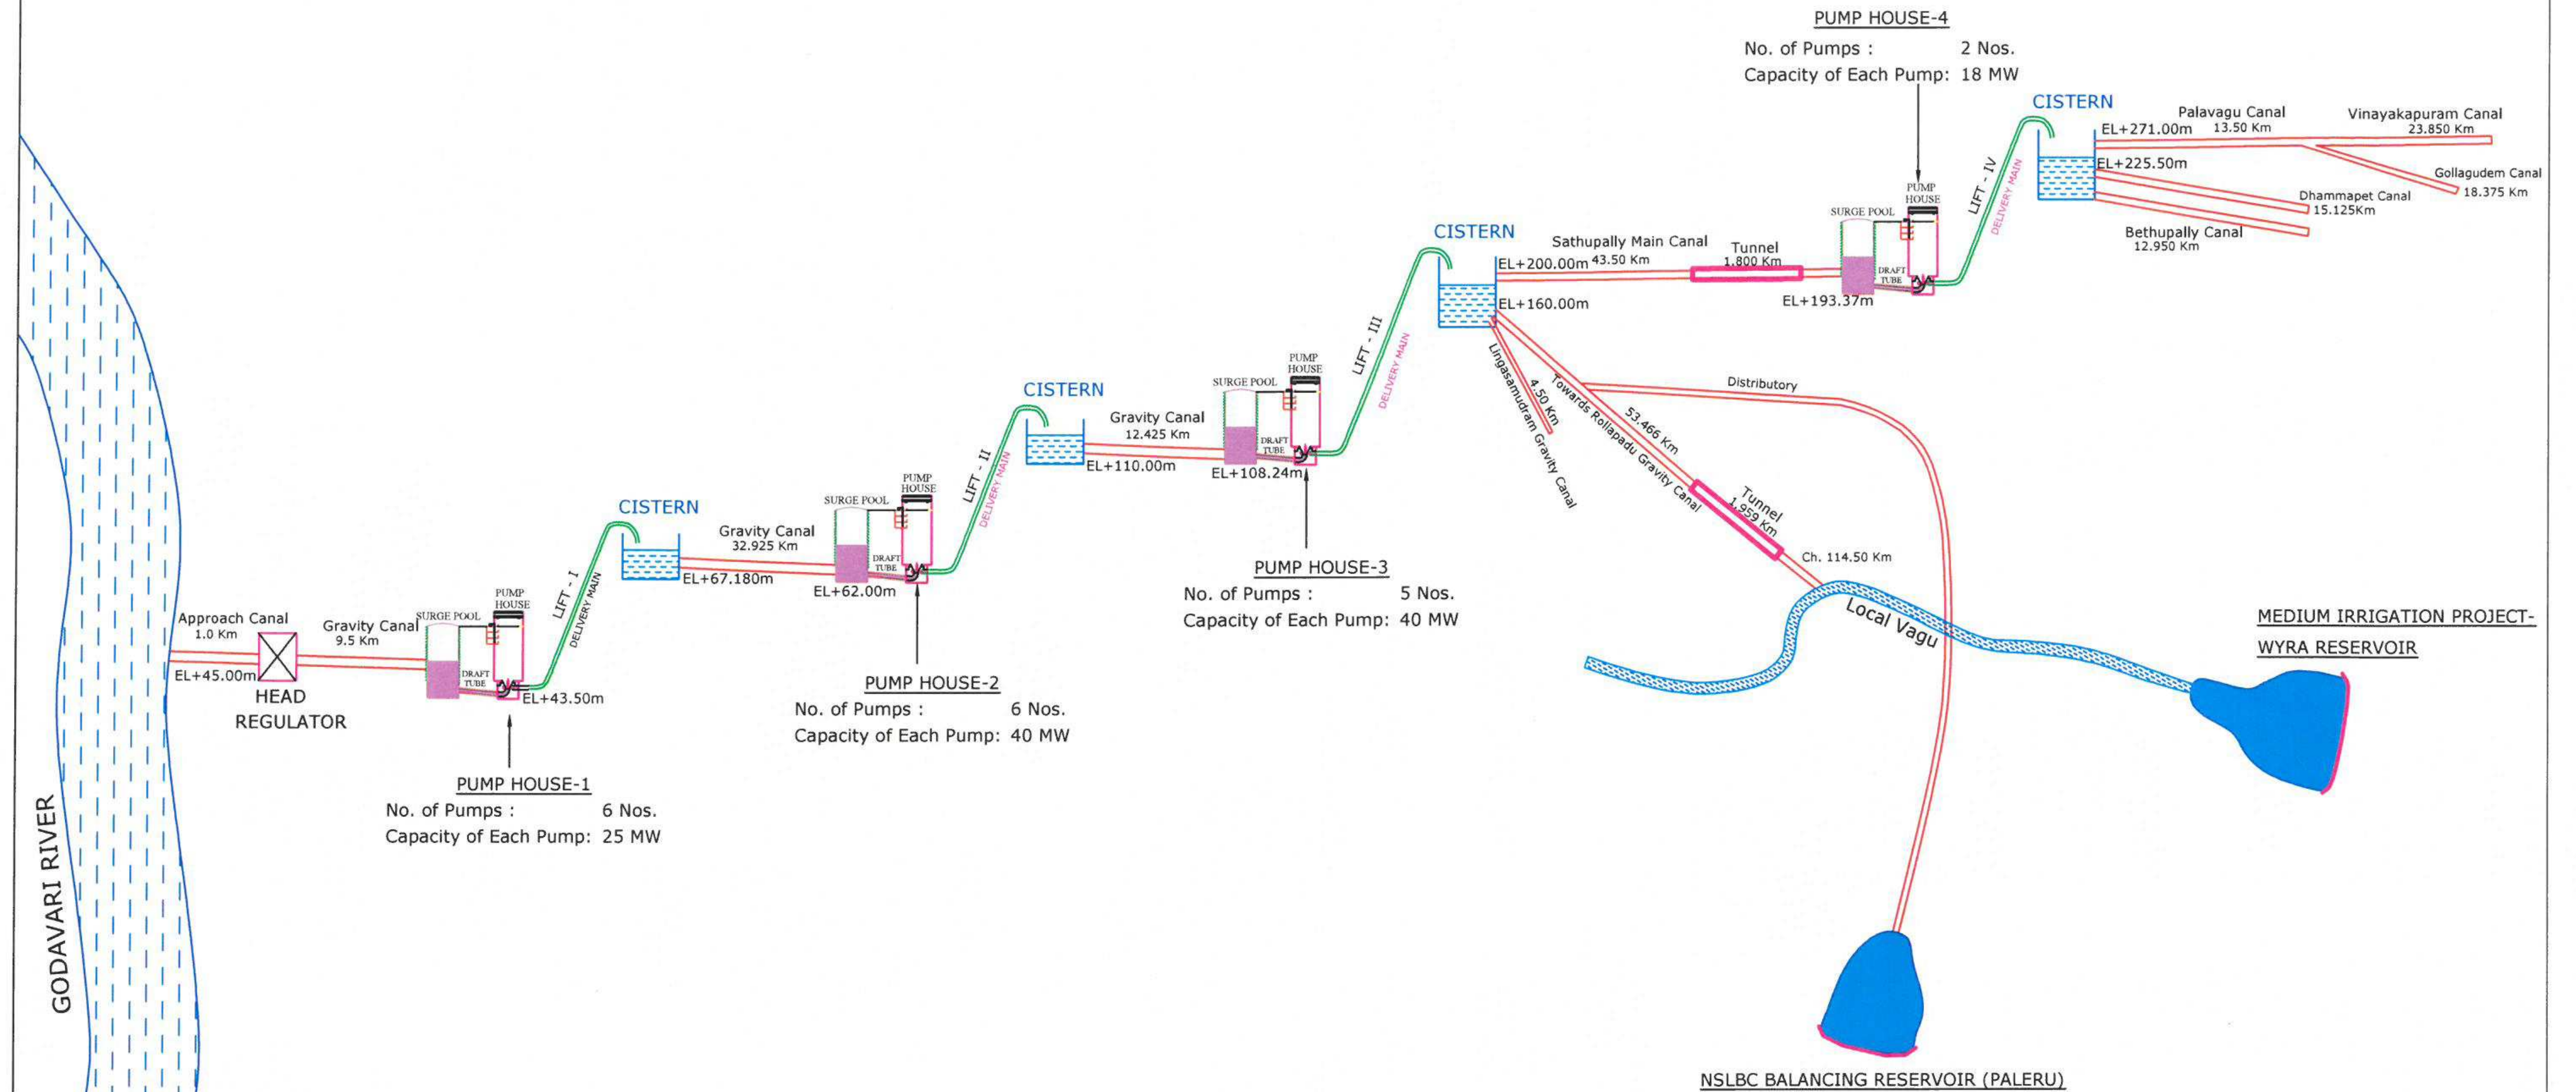

* NOT TO SCALE

Assistant Engineer,
 SRLIP Sub-Division No. 1,
 Mulakalapally - 507 115.

Deputy Executive Engineer,
 SRLIP Sub-Division No. 1,
 Mulakalapally - 507 115.

Executive Engineer,
 SRLIP Division No. 2,
 Kothagudem - 507 101.

SUPERINTENDING ENGINEER
 DUMMUGUDUM PROJECT CIRCLE
 TEKULAPALLY, KHAMMAM- 507001

CHIEF ENGINEER
 Irrigation Projects
 KHAMMAM.

CLIENT:	GOVERNMENT OF TELANGANA STATE IRRIGATION & CAD DEPARTMENT
PROJECT:	SITA RAMA LIFT IRRIGATION PROJECT
TITLE:	FLOW DIAGRAM