


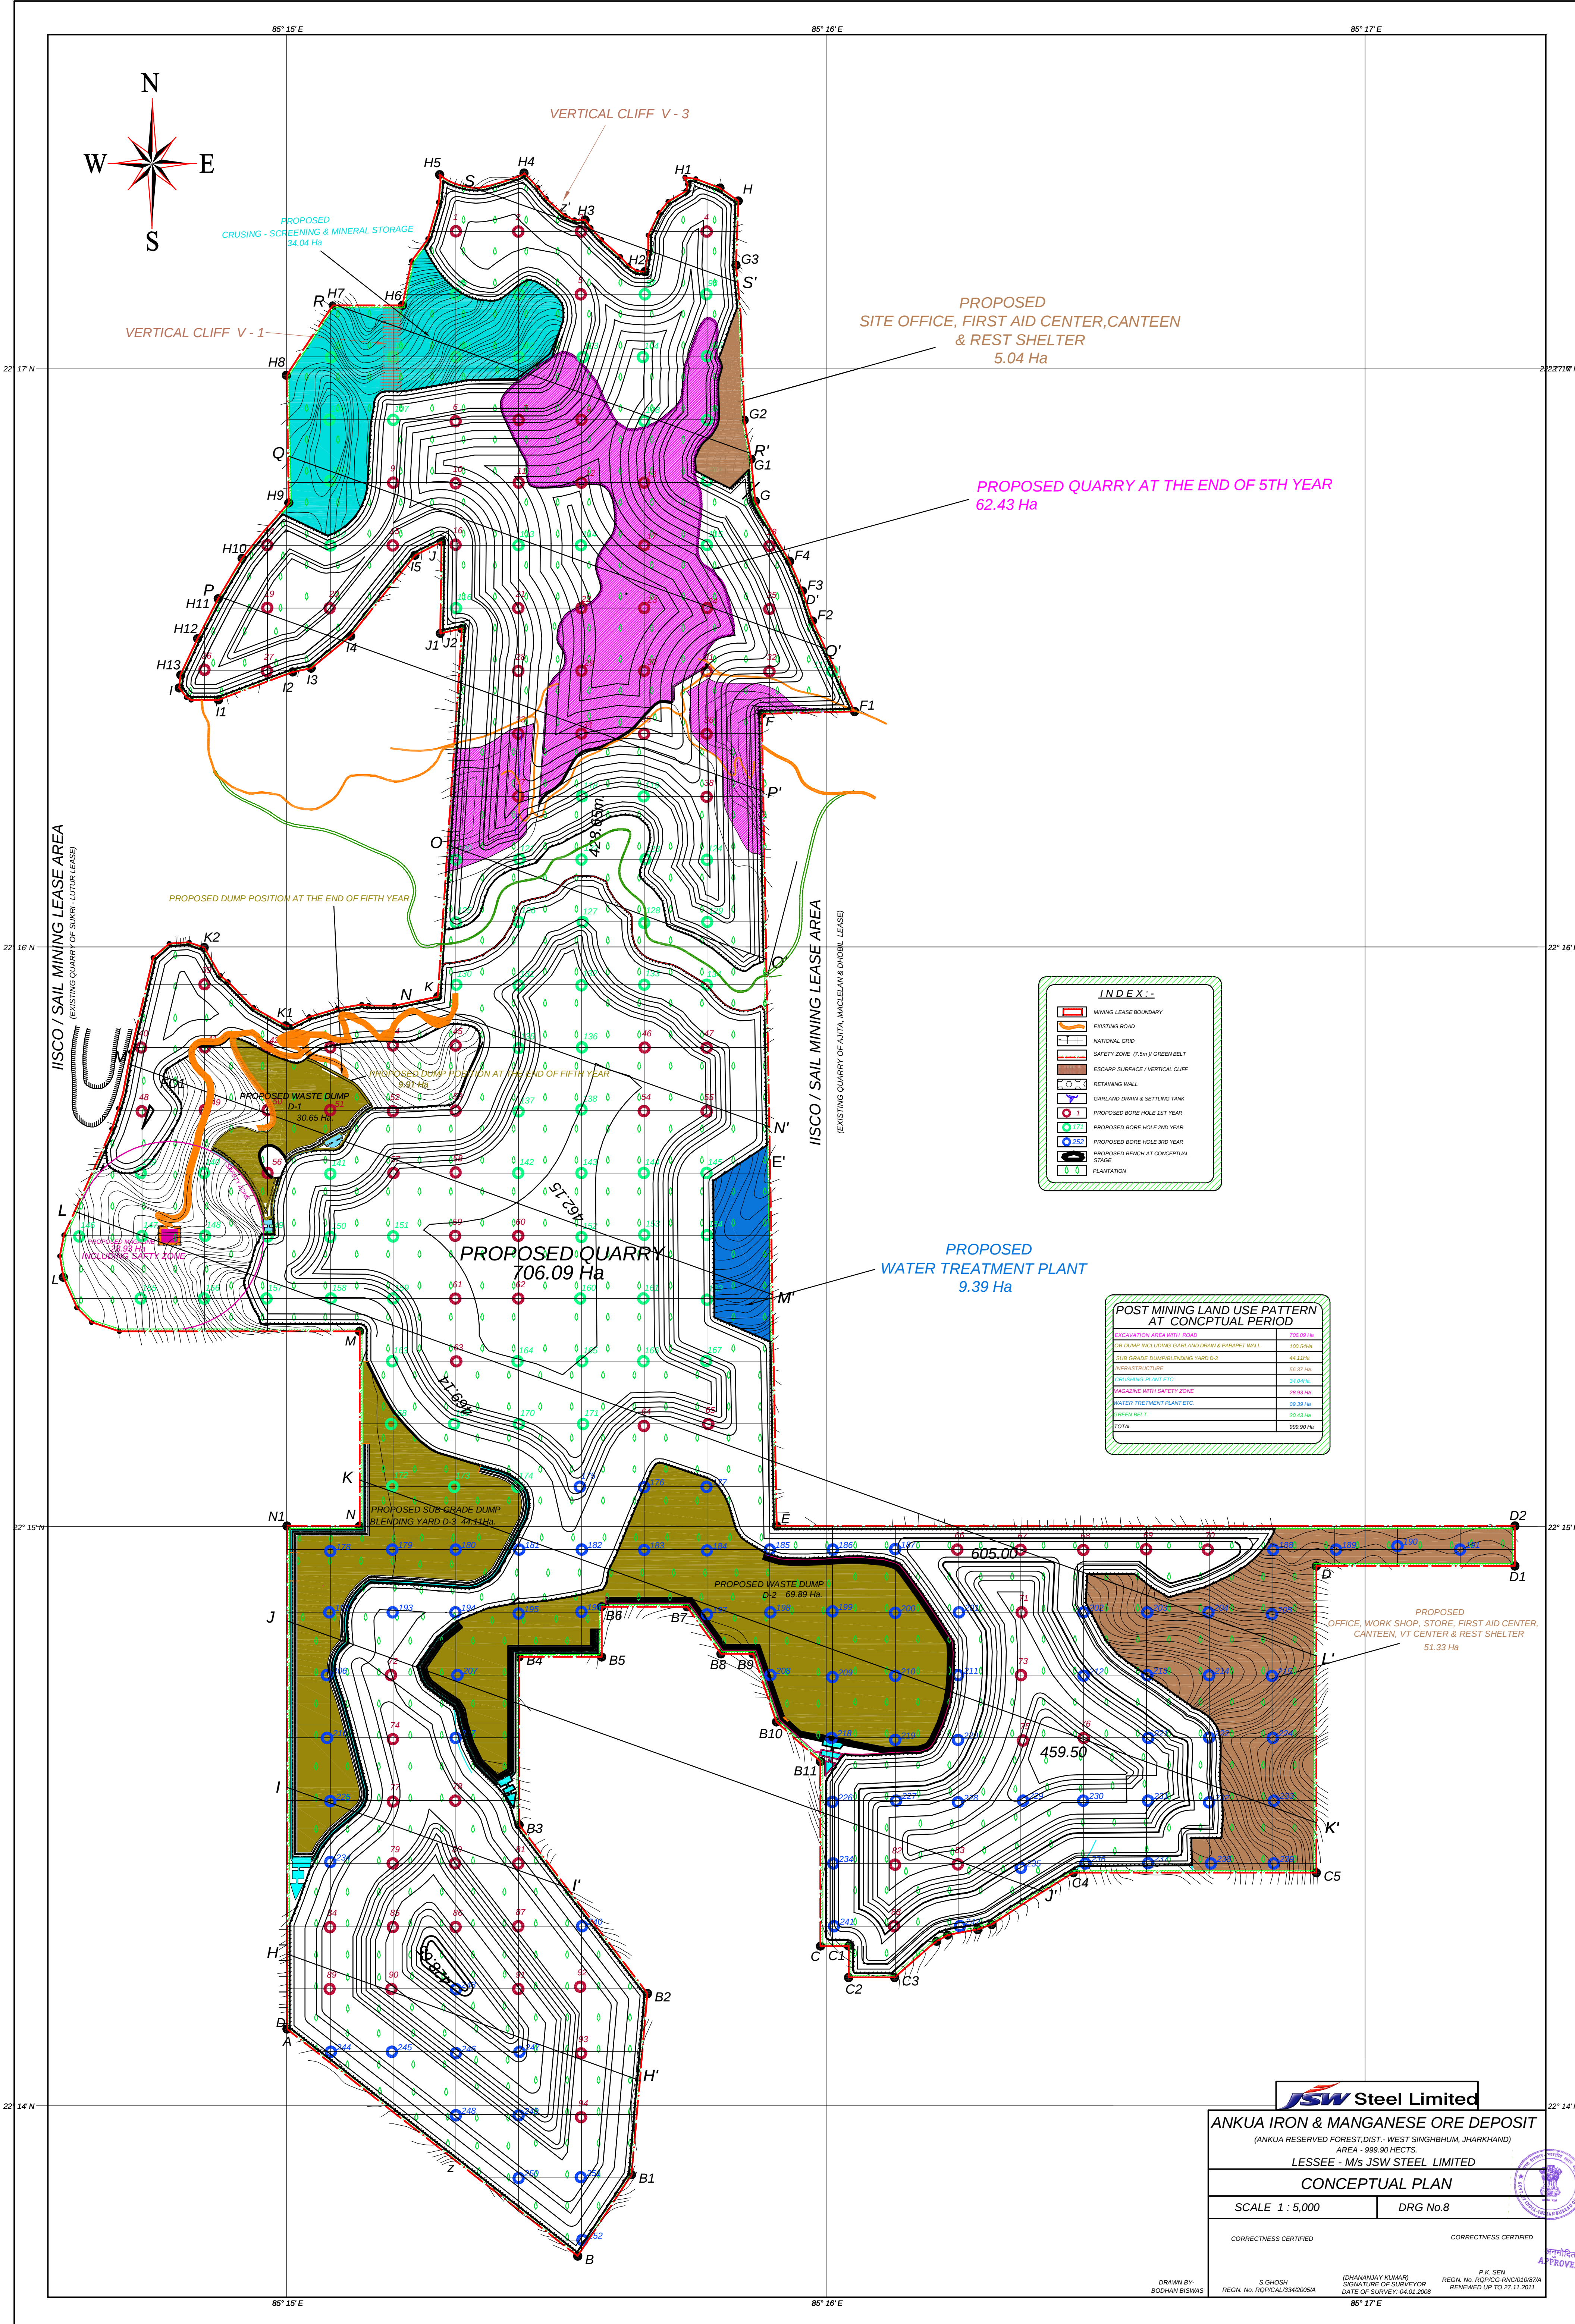

INDEX:-	
	MINING LEASE BOUNDARY
	EXISTING ROAD
	NATIONAL GRID
	SAFETY ZONE (7.5m Y GREEN BELT)
	ESCAPMENT SURFACE / VERTICAL CLIFF
	RETAINING WALL
	GARLAND DRAIN & SETTLING TANK
	PROPOSED BORE HOLE 1ST YEAR
	PROPOSED BORE HOLE 2ND YEAR
	PROPOSED BORE HOLE 3RD YEAR
	PROPOSED BENCH AT CONCEPTUAL STAGE
	PLANTATION

POST MINING LAND USE PATTERN AT CONCEPTUAL PERIOD	
RECLAMATION AREA WITH ROAD	706.09 Ha
WASTE DUMP INCLUDING GARLAND DRAIN & PARAMET WALL	100.54 Ha
WASTE DUMP INCLUDING GARLAND DRAIN & PARAMET WALL	44.11 Ha
INFRASTRUCTURE	66.37 Ha
PLANTATION	34.04 Ha
MAGAZINE WITH SAFETY ZONE	28.67 Ha
WATER TREATMENT PLANT ETC	9.39 Ha
GREEN BELT	25.43 Ha
TOTAL	999.90 Ha

JSW Steel Limited

ANKUA IRON & MANGANESE ORE DEPOSIT
(ANKUA RESERVED FOREST, DIST. - WEST SINGHBHUM, JHARKHAND)
AREA - 999.90 HECTS.
LESSEE - M/s JSW STEEL LIMITED

CONCEPTUAL PLAN

SCALE 1 : 5,000

DRG No.8

CORRECTNESS CERTIFIED

CORRECTNESS CERTIFIED

DRAWN BY:
BODHAN BISWAS

S. GHOSH
REGN. No. RQP/CAL/3342005/A

(DHANANJAY KUMAR)
SIGNATURE OF SURVEYOR
DATE OF SURVEY-04.01.2008

P.K. SEN
REGN. No. RQP/CG-RNC/01087/A
RENEWED UP TO 27.11.2011



APPROVED