


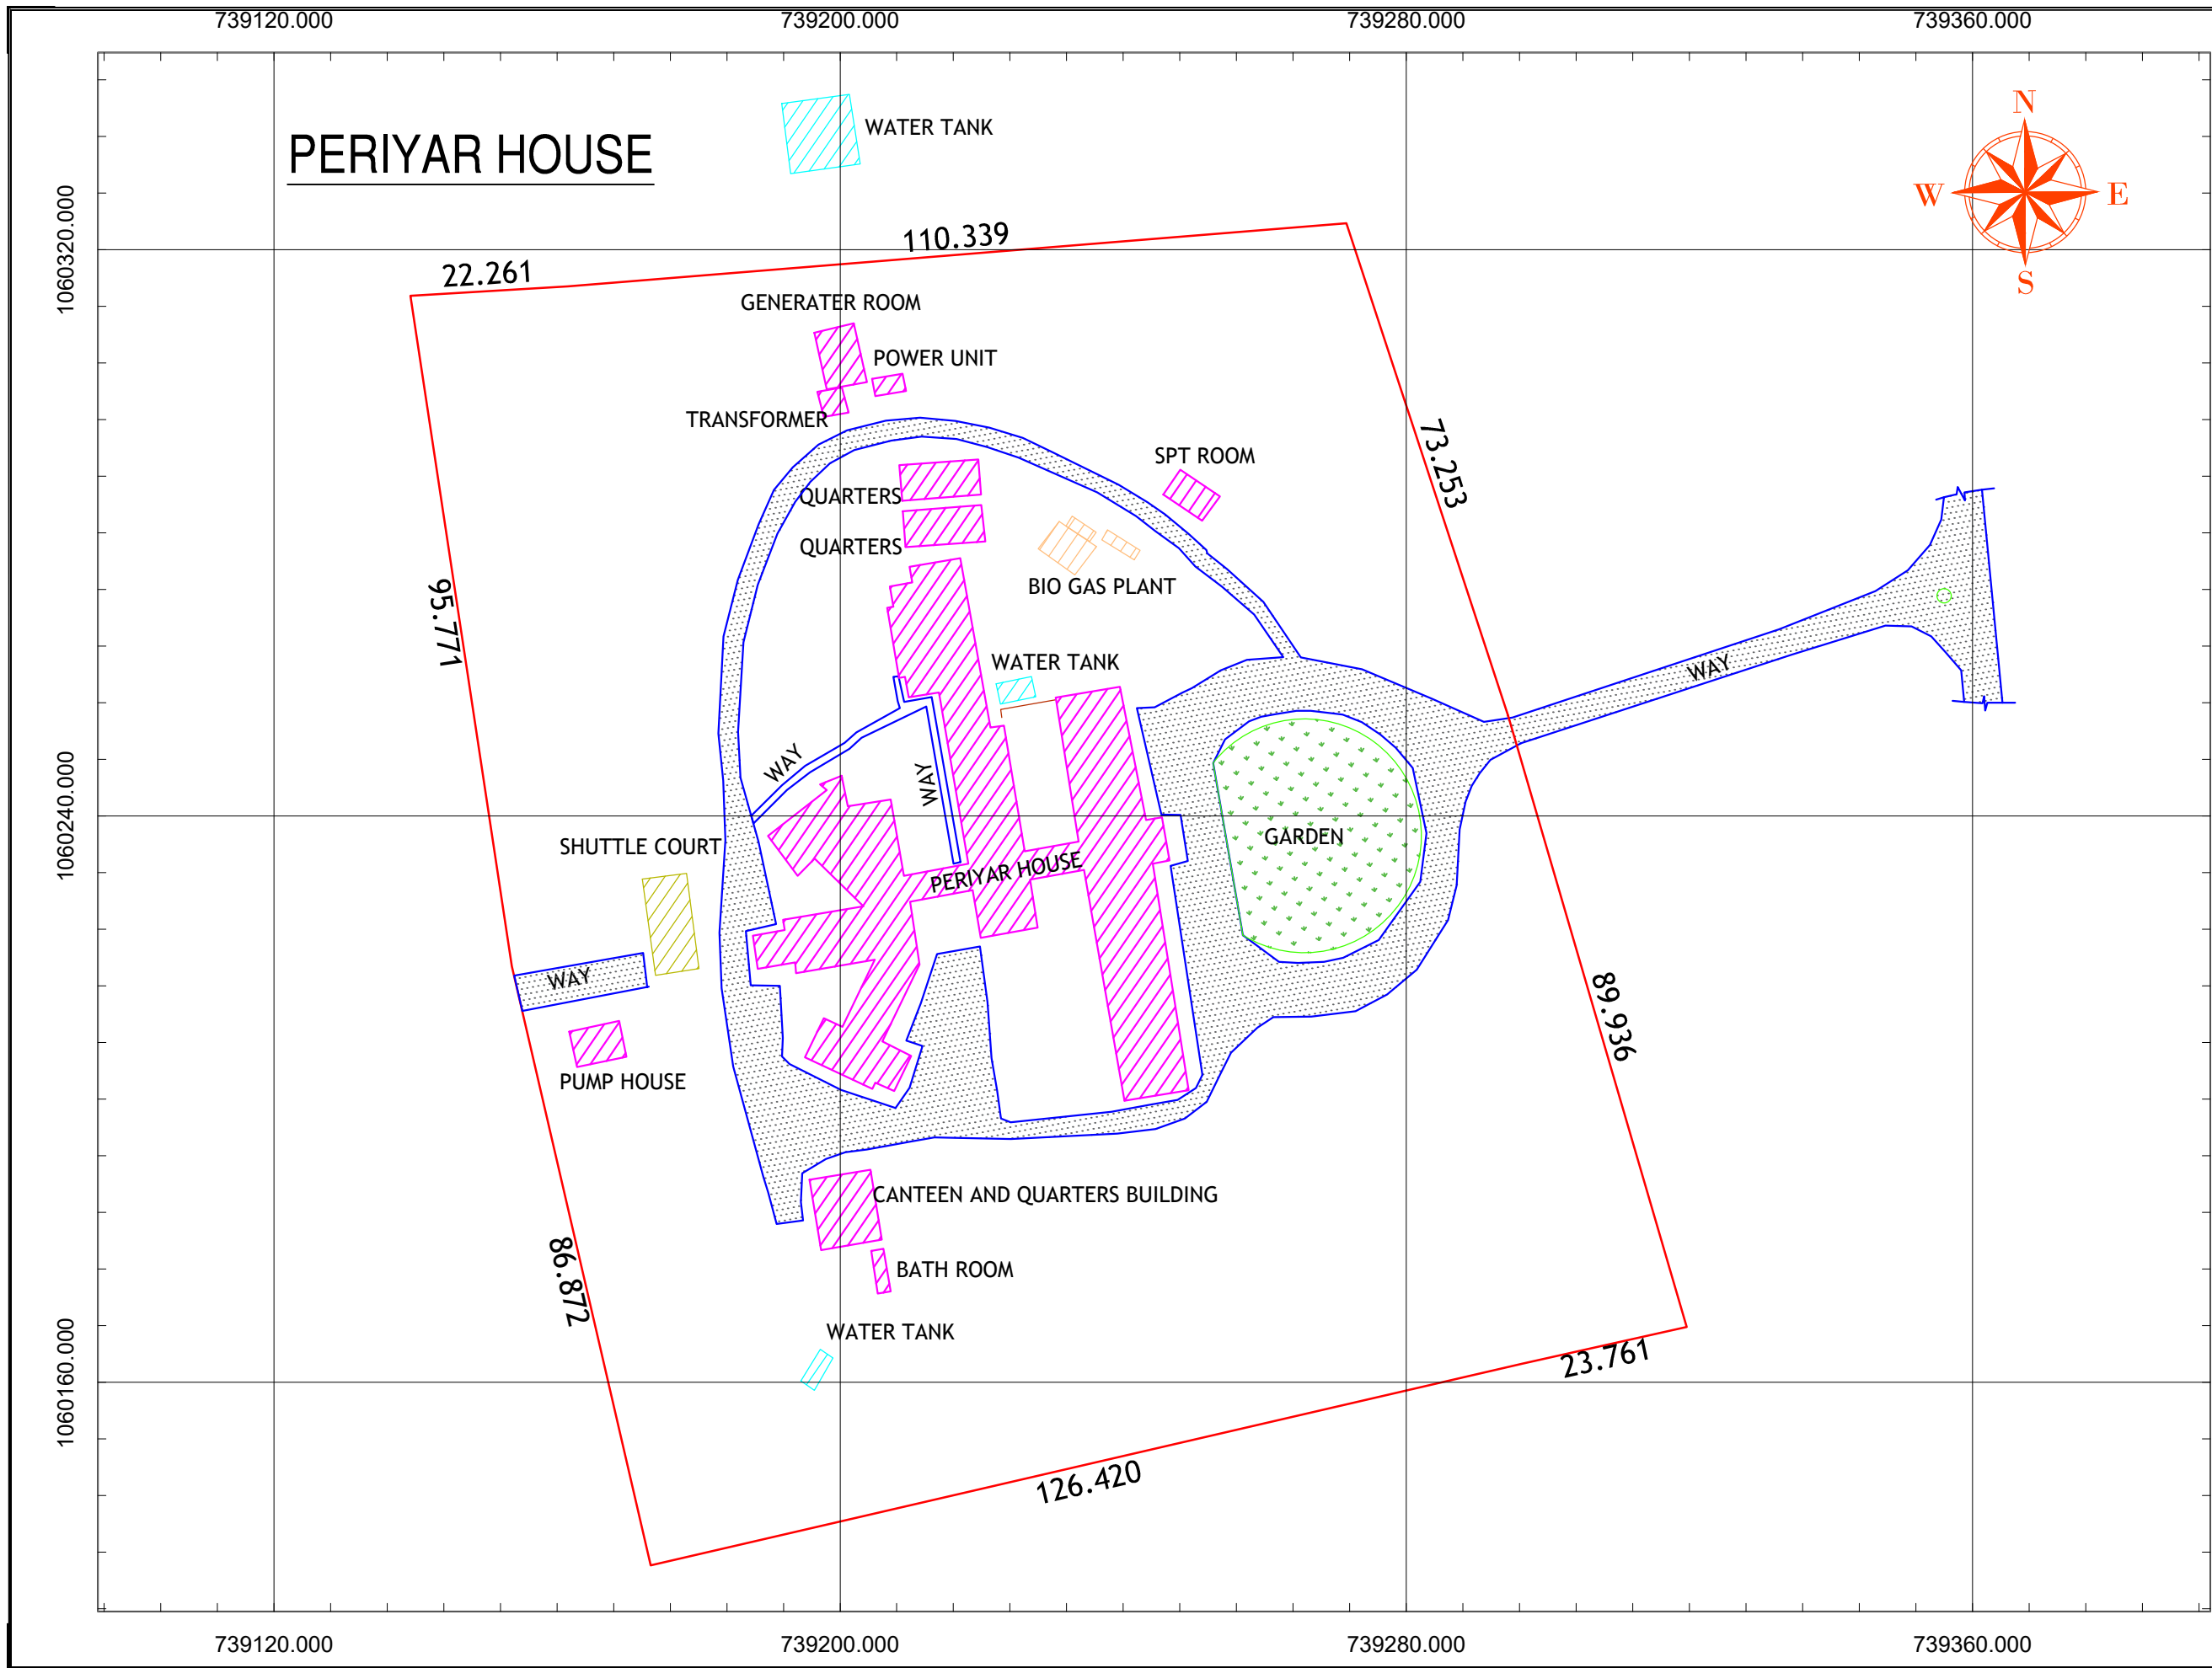

REV.	DESCRIPTION	DATE	OWN	DSN	CHKD	APPD

* All Dimensions are in meters unless noted

Legend
TBM

Plot details & Volume:
Total Plot Area=24644.033m²
6Acre 8.94cents

or
2.4644 Ha

Survey :
 MERIDIAN
GEOMATICS & ENGINEERING
XXIV, Elamassery, CUSAT ROAD,
South Kalamassery, Cochin, Kerala 682022.
Tel: 9447117884 / 9061044505
meridian.survey@gmail.com
www.meridiangeomatics.com

Project Title :
Topographical Survey

Project Location :
Thekkady- Periyar House

Client:
Periyar Tiger Conservation Foundation

SURVEY	Amal	Drawing Title :
DRAWN	Syamkumar	Plan Showing Surveyed Plot with Topographical details
CHECKED	Manoj	

Project No : 13-11-2016 Thekkady -04
Drawing No : 13-11-2016 Thekkady -04


Projection & Datum:
UTM-WGS 1984 datum, Zone 43 North, Cent. Meridian 75d E

SCALE: 1:1000
SHEET 1 OF 1 DATE: REV: 0

739150.000

739200.000

ARANIYA NIVAS

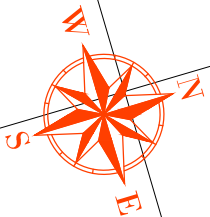

1059500.000

1059800.000

1059450.000

739400.000

739450.000

REV.	DESCRIPTION	DATE	DWN.	DSN.	CHKD.	APPD.

* All Dimensions are in meters unless noted

Key Plan

Surveyed Site

Legend

- TBM

Plot details & Volume:

Total Plot Area=22948.952m²
5Acre 67cents

or
2.2948 Ha

Survey :

MERIDIAN
GEOMATICS & ENGINEERING
XXIV, Elamassery, CUSAT ROAD,
South Kalamassery, Cochin, Kerala 682022.
Tel: 9447117884 / 9061044505
meridian.survey@gmail.com
www.meridiangeomatics.com

Project Title :
Topographical Survey

Project Location :
Thekkady-Aranya Nivas

Client:
Periyar Tiger Conservation Foundation

SURVEY	Amal	Drawing Title :
DRAWN	Syamkumar	Plan Showing Surveyed Plot with Topographical details
CHECKED	Manoj	


Project No : 13-11-2016 Thekkady -02

Drawing No : 13-11-2016 Thekkady -02

Scale: 1:1000

Projection & Datum :
UTM-WGS 1984 Datum, Zone 43 North, Cent. Meridian 75d E

Sheet 1 of 1 DATE: REV: 0

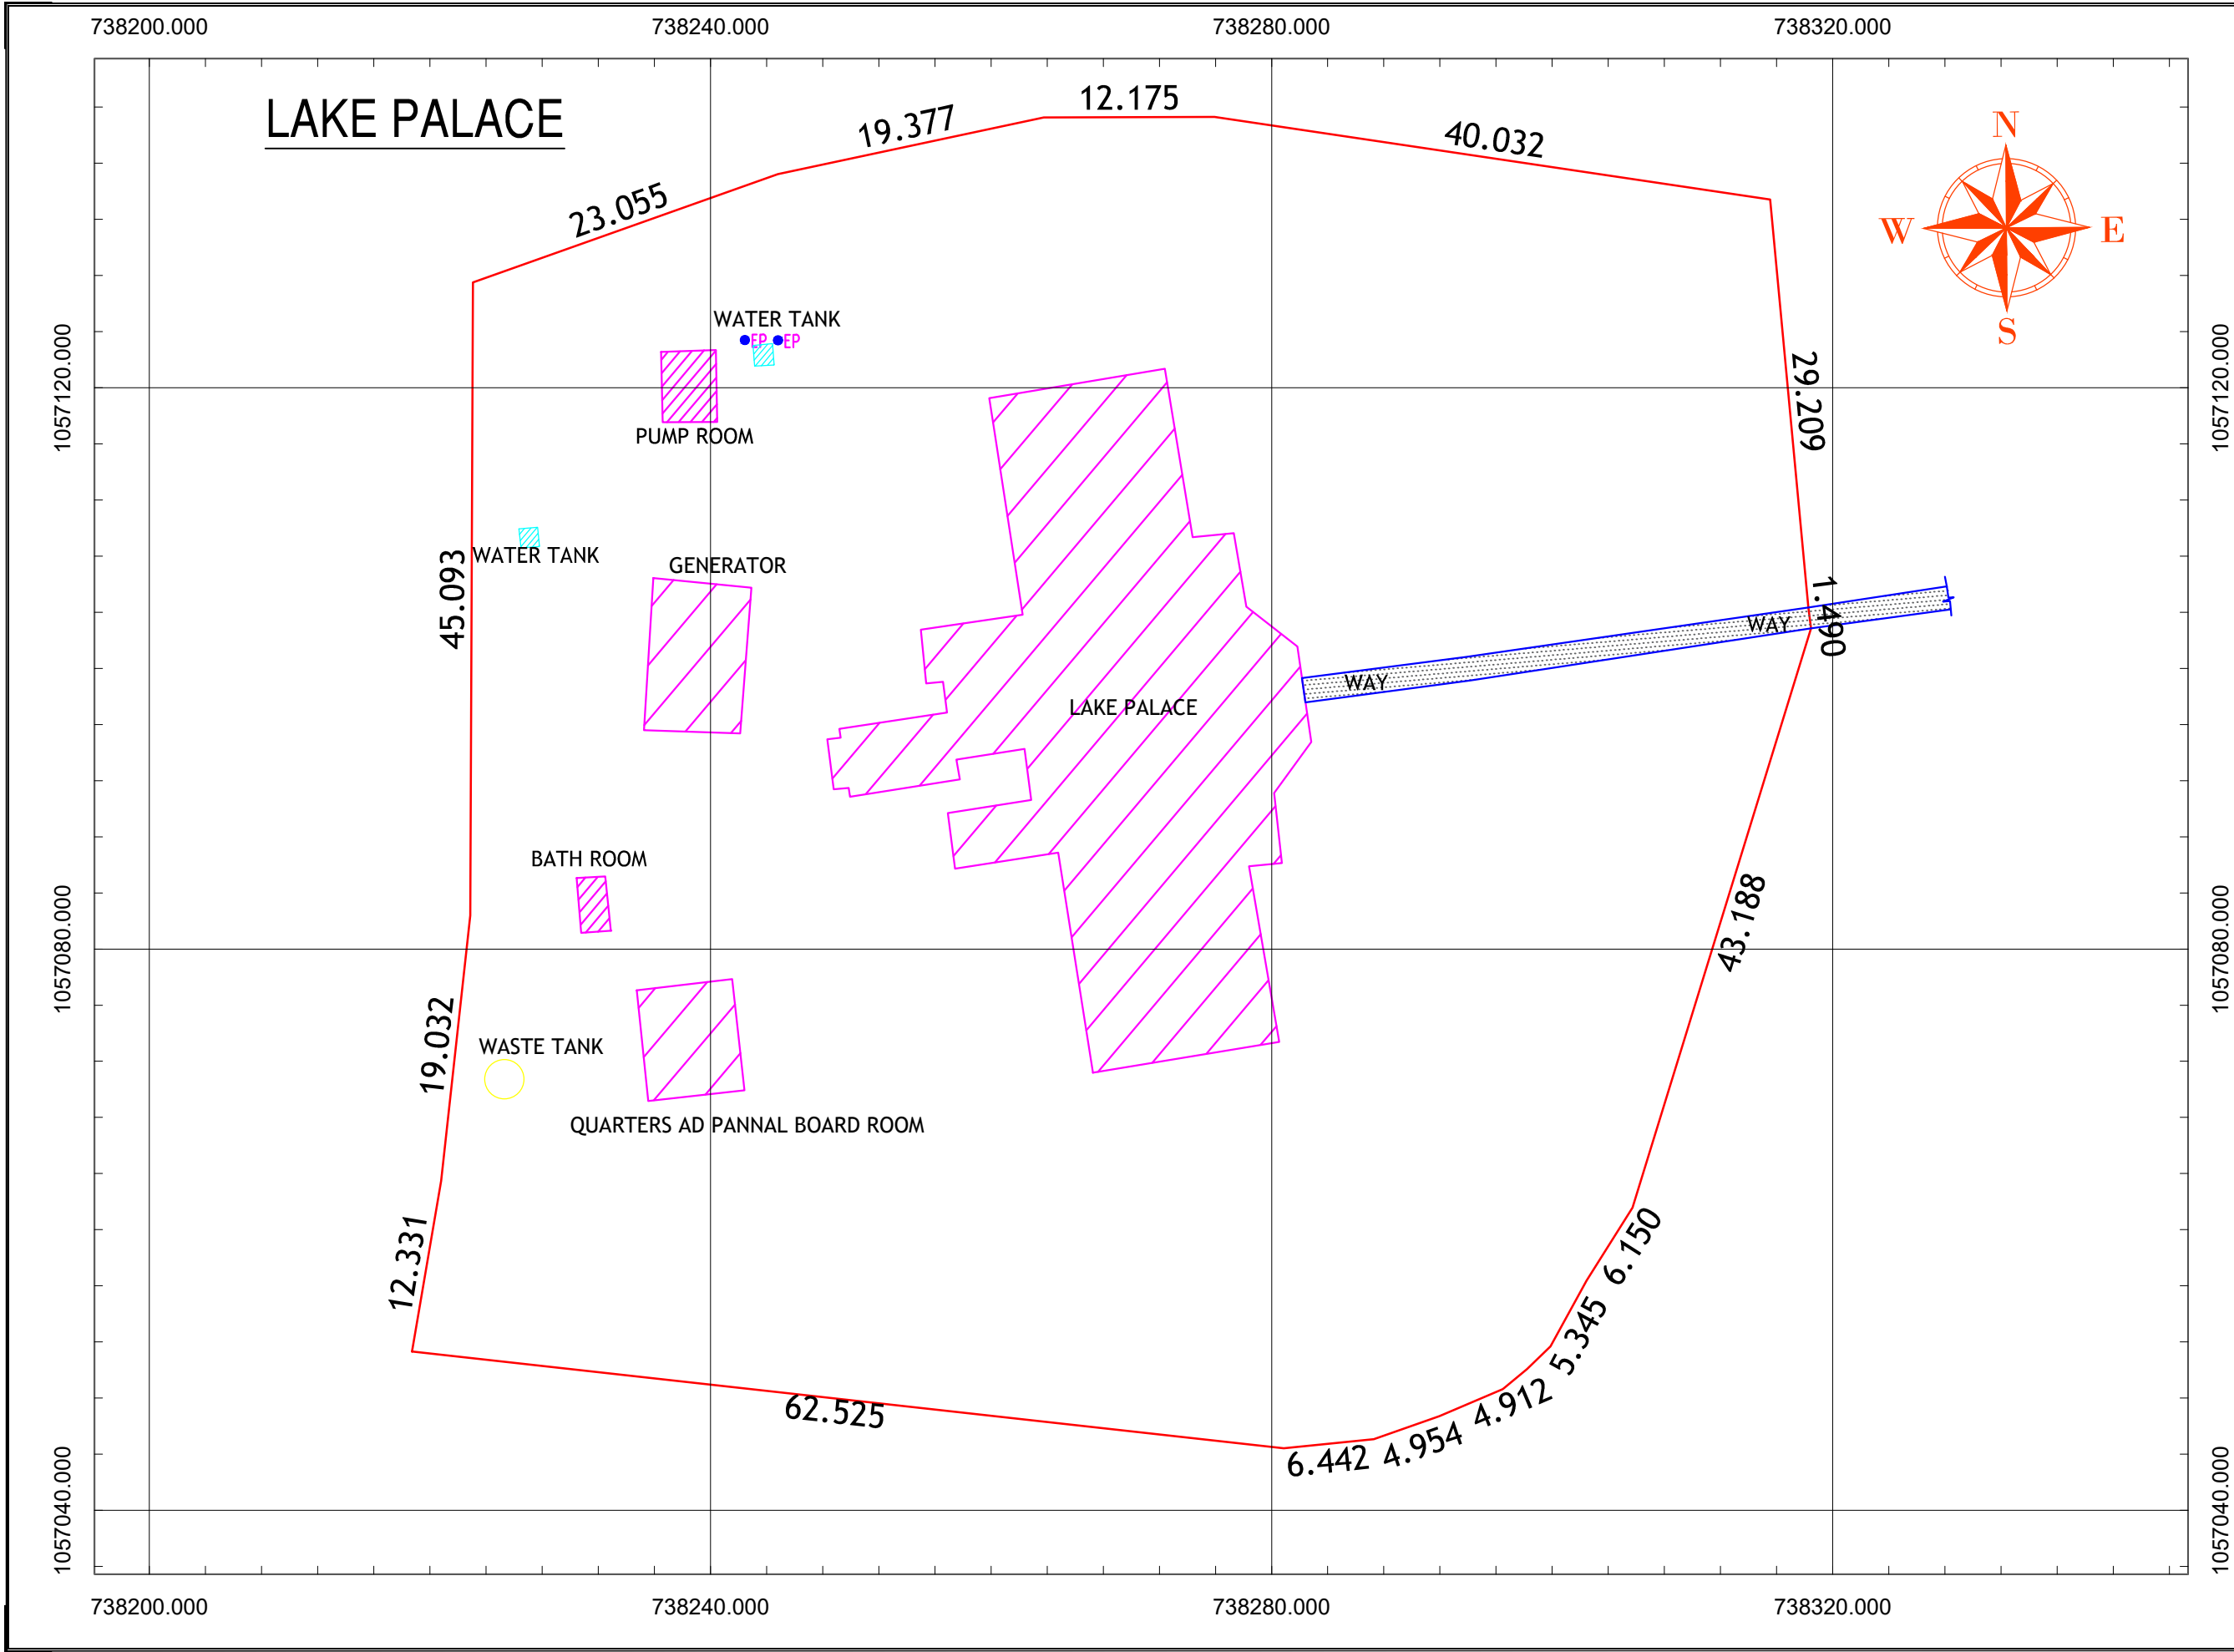

REV.	DESCRIPTION	DATE	DWN.	DSN.	CHKD.	APPD.

* All Dimensions are in meters unless noted

Legend
TBM

Plot details & Volume:
Total Plot Area=7944.109m²
1Acre 96.29cents

or
0.7944 ha

Survey :
MERIDIAN
GEOMATICS & ENGINEERING
XXIV, Elamassery, CUSAT ROAD,
South Kalamassery, Cochin, Kerala 682022.
Tel: 9447117884 / 9061044505
meridian.survey@gmail.com
www.meridiangeomatics.com

Project Title :
Topographical Survey

Project Location :
Thekkady- Lake Palace

Client:
Periyar Tiger Conservation Foundation

SURVEY	Amal	Drawing Title :
DRAWN	Syamkumar	Plan Showing Surveyed Plot with Topographical details
CHECKED	Manoj	

Project No : 13-11-2016 Thekkady -03
Drawing No : 13-11-2016 Thekkady -03

Projection & Datum :
UTM-WGS 1984 datum, Zone 43 North, Cent, Meridian 75d E

SCALE: 1:400
SHEET 1 OF 1 DATE:
REV: